

**KATIE NIELSEN**  
*Assistant District Attorney*

**TIM CARIKER**  
*Assistant District Attorney*

**KEVIN JONES**  
*Criminal Investigator*

123rd JUDICIAL DISTRICT  
PANOLA COUNTY, TEXAS

COUNTY COURT AT LAW  
PANOLA COUNTY, TEXAS

**DANNY BUCK DAVIDSON**  
*Criminal District Attorney*

August 10, 2015

LeAnn Jones  
Panola County Judge  
Panola County Courthouse  
Carthage, Texas 75633

RE: Bobbie Davis

Dear Judge Jones:

Please allow this letter to serve as my notification to the Panola County Commissioner's Court and Panola County Treasurer's Officer that Bobbie Davis will begin employment at the Panola County Criminal District Attorney Office as part time secretarial position effective August 11, 2015.

The position will pay \$13.75 per hour with a raise to \$14.63 on September 7, 2015.

Should you have any questions, please contact me.

Sincerely,

A handwritten signature in black ink, appearing to read "Danny Buck Davidson", written over a horizontal line.

Danny Buck Davidson

DBD:je

cc: Sidney Burns  
Joni Reed

**PANOLA COUNTY SHERIFF'S OFFICE**

Office 903.693 0333  
Fax. 903 693.9366



314 W Wellington  
Carthage, Texas 75633

**Sheriff Kevin Lake**

August 18, 2015

The Honorable LeeAnn Jones  
Panola County Judge  
110 S. Sycamore  
Carthage, Texas 75633

Dear Judge Jones,

Please add the following items to the next scheduled meeting of the Panola County Commissioner's Court:

Please approve and record the appointment of Shelby Almeida as a Reserve Deputy for the Panola County Sheriff's Office effective August 24, 2015.

Sincerely,

A handwritten signature in black ink that reads "K Lake".

Kevin Lake  
Sheriff

KL/lw  
CC: Sidney Burns  
Joni Reed

Dear Lee Ann, John, Frank, Ronnie and Dale,

It is with my deepest sorrow and regret that I write this letter. Each of you have been such great friends, and support for me and my family. I have only served this county for a few months, and it has been the greatest honor of my life to do so. I hope that my efforts have been evident that I did so as a man that Loves his Lord and Savior completely, and with complete integrity and in an honorable manner for the wonderful citizens of this county that I love. I was able to cut my budget by several thousands of dollars, paid for two of my conferences and training sessions out of my own pocket, and helped to bring in a new computer system that will not only serve the county easier, but save us all thousands of dollars each year. I am sure that the new technology will help better serve the people who find they need the services of the County Clerk's office.

I also leave behind a wonderful staff that I know will serve this county well. They are not only hard workers, but each love the Lord and work as though they are not only working for the people of Panola County, but for our Lord and Savior. They have been the best medicine God could have given my while going through this very difficult time. Kristi Youngblood is the most loyal and dedicated Chief Deputy that anyone could ever have. She loves the Lord with all her heart and soul, and her work is impeccable. Each of my deputies loves our Savior and it shows through their smiles and dedication to serve each and every soul that crosses their path during the day. The job of a clerk is sometimes a thankless job that many people do not understand. They deal with more issues than one could ever imagine. They must work with death certificates, birth certificates, criminal cases, probate records, land records, and the many documents that tell our great county's history. They are under great stress during each and every day, but you wouldn't know it by the smiles on their faces because they are so happy to be of service, and as the Bible teaches them, they work as though they are truly believe in Ephesians 6:7.

I also want to thank our District Clerk, Debra Johnson, and her staff. They have pitched in and been the greatest help to my office I could ever have prayed for while fighting this illness.

I beg your forgiveness for any grammatical errors this letter may contain. I find myself as a 45 year old man, that has now had three strokes, and damage to my brain that has left me unable to serve the people of this wonderful county in the manner that I know they deserve. I write this letter with tears running down my face because I feel as though I am letting you down in some manner, but I also know that if I continued working as the Panola County Clerk, I would be doing a great disservice not only to my county, and the wonderful friends that work beside me each and every day, and without me while I am away because of illness. The chances of having a stroke that could possibly kill me grow greater each time, and though I love this job more than any I have ever had before, it breaks my heart to realize that though my heart tells me to stay and fight the good fight each and every step of the way, the mind is not able to carry out those wishes. It came down to a family decision where when my 82 year old mother, that my father told me to take care of when he passed away not long ago, said, "Paul, I would rather visit you at home with a disability, than to visit you at Langley Cemetery." My wife Amber, my mother, Wanda Brevard, my brother, Kenny Brevard, my niece, Christina Brevard, my aunt, Betty Allums, and

many friends and family I am bless with, have asked me to stay with them a little longer. I don't know what use I am to them now in this condition, but I know that God has a plan for each of us, and I pray that I am able to serve him in some way that might help bring others to see how much he truly loves each and every one of us, no matter the condition of this clay vessel our soul occupies

So, it is with deep regret that I must resign from my position as your Panola County Clerk, as of midnight August 31, 2015 I pray that you will find the perfect person to complete my term, and I will pray for that person and my staff each and every day, as they proudly serve the people of this county.

My family and I appreciate your prayers, and again wish to thank those that supported me during my service to this county I may not have been perfect, but I put my entire heart into it, and did the absolute best that I possibly could.

Thank you all, and God Bless you and this great county we live in!

Sincerely,



Paul Brevard  
Panola County Clerk

**Romans 12:10-11(KJV)** *Love one another with brotherly affection. Outdo one another in showing honor. Do not be slothful in zeal, be fervent in spirit, serve the Lord.*

CC: Joni Reed, and Sidney Burns

AB

NOTICE OF PROPOSED INSTALLATION  
PIPELINE AND/OR UTILITY LINES

TO: THE PANOLA COUNTY COMMISSIONER'S COURT

c/o

PANOLA COUNTY ROAD & BRIDGE DEPARTMENT, CARTHAGE, TEXAS

Formal notice is hereby given that:

Panola Pipeline Company, LLC proposes to place a  
(COMPANY NAME)

10.75" O.D. x 0.306" W.T. API 5L X 60 PS2 line within the Right-of-Way  
(PIPE SIZE)

of County Road: 4043 as follows:  
(NUMBER OF ROAD)

The proposed pipeline will cross under the indicated roads on the attached sheet.  
Installation shall be made by boring a total length of 42' line in Panola County.

The location and description of the proposed line and appurtenances is more fully shown  
by the copies of the drawings attached to this notice. The line will be constructed and  
maintained on the County Right-of-Way as directed by the County Commissioners in  
accordance with current Panola County Specifications.

Construction of this line will begin on or after the 31<sup>st</sup> day of  
August, 2015

FIRM: Panola Pipeline Company, LLC  
BY: [Signature]  
TITLE: AGENT & AGENCY IN CHARGE  
ADDRESS: 1100 Louisiana St. Suite 1000  
Houston, TX 77002  
PHONE: (713) 381-5687

# APPROVAL

August 24, 2015

TO: Mr. Bruce Taylor  
Summit Resources, LLC.  
415 South 1<sup>st</sup> Street Suite 110  
Lufkin, Texas 75901

RE: **CR #4043**

The Panola County Commissioners' Court offers no objection to the location on the right-of-way of your proposed **10.75" O.D. x 0.306" W.T.API5LX60PSL2 line** within the right-of-way of County Road #4043 as shown by accompanying drawings and notice except as noted below.

It is expressly understood that the County Commissioners' Court does not purpose hereby, to grant any right, claim, title or easement in or upon this county road. It is further understood that in the future should for any reason the county need to work, improve, relocate, widen, increase, add to, or in any manner change the structure of this right-of-way, any required relocation of said lines shall be at the sole expense of owner.

All work on the county right-of-way shall be performed in accordance with the county instructions. The installations shall not damage any part of the road and adequate provisions must be made to cause minimum inconvenience to traffic and adjacent owners. Special specifications for placing this line are as follows

1. All lines are to be installed a minimum of 36 inches below the flow line of the adjacent drainage or barrow ditch.
2. All excavation within the right-of-way and not under surfacing shall be backfilled by tamping in 6 inch horizontal layers. All surplus material shall be removed from the right-of-way and the excavation finished flush with surrounding natural ground.
3. Lines crossing under surfaced roads and under surfacing cross roads within the right-of-way shall be placed by boring. Boring shall extend from crown line to crown line. Gravity from sewer lines under roadways shall be cast iron pipe.
4. All lines, where practicable, shall be located to cross roadbed at approximately right angles thereto. No lines are to be installed under or within 50 feet of either end of any bridge. No lines shall be placed in any culvert or within 10 feet of the closest point of same.

5. Parallel line will be installed as near the right-of-way lines as is possible and no parallel line will be installed in the roadbed or between the drainage ditch and the roadbed without special permission of the Panola County Commissioners' Court.
6. Operations along roadbeds shall be performed in such manner that all excavated material be kept off the pavement at all times, as well as all operating equipment and materials. No equipment or installation procedures will be used which will damage any road surface or structures. The cost of any repairs to road surface, roadbed, structures or other right-of-way features as a direct result of this installation will be borne by the owner of this line.
7. Barricades, warning signs, lights, and flag man(men) when necessary shall be provided by the contractor or owner. One-half (1/2) of the traveled portion of the road must be open at all times.


Approved:  \_\_\_\_\_  
COUNTY JUDGE

COMMISSIONERS:

- Precinct #1 Ronnie LaGrone
- Precinct #2 John Gradberg
- Precinct #3 Frank R. Langley, Jr.
- Precinct #4 Dale LaGrone


PANOLA COUNTY, TEXAS  
PRELIMINARY

ROAD ROW WIDTH = ±40'  
CLOSEST INTERSECTION  
6,500 FEET WEST TO  
FM 699

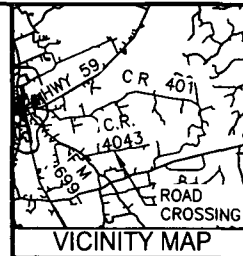

TX-PN-0015 00000  
LARRY D DAVIS AND JERRIE DAVIS  
REMAINDER OF 179-1/2 ACRES  
VOL 10, PG 244  
DRP CTX

B. ANDERSON, JR. SURVEY,  
ABSTRACT NO. 7

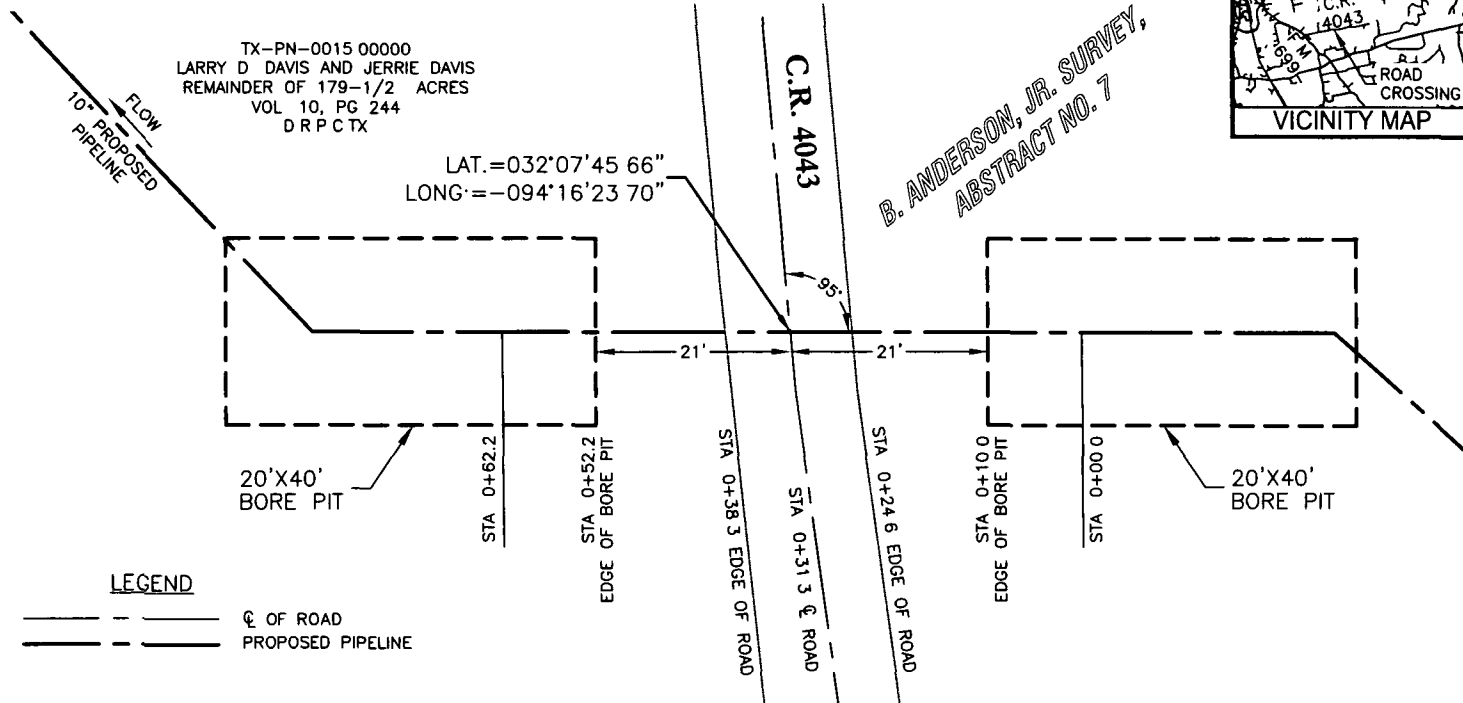

LEGEND


— ⊕ OF ROAD  
- - - PROPOSED PIPELINE

PLAN

SCALE HOR 1"=20'

PROFILE

SCALE HOR. 1"=20'  
SCALE VER 1"=10'

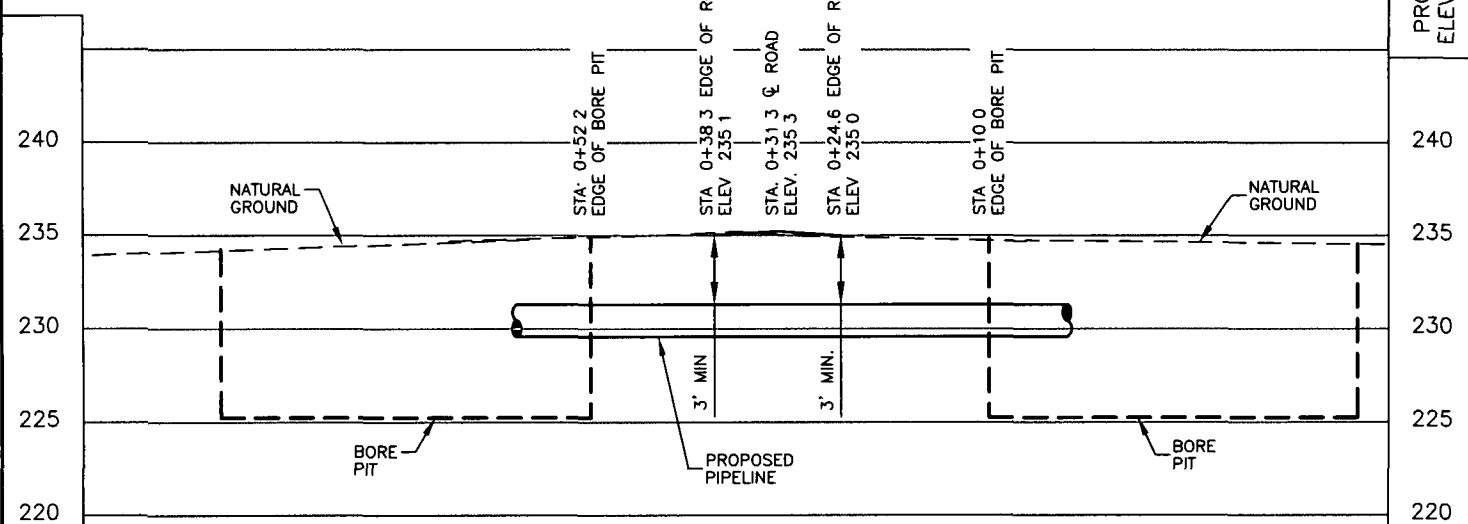

NOTES

- HORIZONTAL DATUM NAD83 TEXAS STATE PLANE, CENTRAL ZONE, US SURVEY FOOT VERTICAL DATUM ORTHOMETRIC HEIGHTS BASED ON GEOID12A (CONUS) AS DERIVED FROM GPS OBSERVATIONS
- EXISTING UTILITIES ARE SHOWN IN APPROXIMATE LOCATION GENERATED FROM PREVIOUS MAPS AND SURVEY, CONTRACTOR SHALL VERIFY EXACT LOCATION AND ELEVATION OF ALL EXISTING UTILITIES IN THE AREA OF WORK PRIOR TO CONSTRUCTION AND CALL TEXAS ONE CALL SYSTEM AT 1-800-245-4545 AND ALL OTHER UTILITY COMPANIES AT LEAST 2 WORKING DAYS (48 HOURS) PRIOR TO CONSTRUCTION
- THIS CROSSING IS DESIGNED AND WILL BE CONSTRUCTED IN ACCORDANCE WITH TITLE 49, CODE OF FEDERAL REGULATIONS, PART 195

PIPE DATA

- PRODUCT NGL
- CARRIER PIPE 10 750" O D X 0 306" W.T, API 5L X60, PSL2 PIPE, 63 LINEAR FEET MINIMUM WITH ABRASION RESISTANT OVERLAY COATING
- MINIMUM/MAXIMUM TEST PRESSURE 1850 PSIG/2200 PSIG
- MAXIMUM OPERATING PRESSURE 1480 PSIG
- TRAFFIC TO BE MAINTAINED DURING INSTALLATION
- PIPELINE TO BE INSTALLED BY CONVENTIONAL BORING

PROJECT: PANOLA PIPELINE PHASE 2 10'
JOB NUMBER: 35103
SURVEY DATE: 03/16/2015
SCALE: 1"=20'
SURVEYOR: R IKHRAIS
TECHNICIAN: D BOGAERT
DRAWING: TX-PN-0015 00010.DWG
TRACT ID: TX-PN-0015 00010

**PANOLA PIPELINE  
COMPANY, LLC**



4801 Southwest Parkway Ofc 512.447 0575  
Building Two, Suite 100 Fax: 512.328.3029  
Austin Texas, 78735 email: info@sam.biz  
Texas Firm Registration No. 10084300

PANOLA PIPELINE EXPANSION  
PROPOSED CROSSING DETAIL  
COUNTY ROAD 4043  
HILL LAKE TO LUFKIN  
10" PIPELINE

DWG NO  
TX-PN-0015 00010-RD





©2015 Google

1995

Imagery Date: 11/11/2013 12:07:35.46 N 99°16'43.73 W elev 224



NOTICE OF PROPOSED INSTALLATION  
PIPELINE AND/OR UTILITY LINES

TO: THE PANOLA COUNTY COMMISSIONER'S COURT

c/o

PANOLA COUNTY ROAD & BRIDGE DEPARTMENT, CARTHAGE, TEXAS

Formal notice is hereby given that:

City of Gary Natural Gas proposes to place a  
(COMPANY NAME)

2" Poly Pipe Gas line with #110P 0560 line within the Right-of-Way  
(PIPE SIZE)

of County Road: 114 as follows:  
(NUMBER OF ROAD)

The proposed pipeline will cross under the indicated roads on the attached sheet.  
Installation shall be made by boring a total length of 50' line in Panola County.

The location and description of the proposed line and appurtenances is more fully shown  
by the copies of the drawings attached to this notice. The line will be constructed and  
maintained on the County Right-of-Way as directed by the County Commissioners in  
accordance with current Panola County Specifications

Construction of this line will begin on or after the 19 day of  
August, 2015.

FIRM City of Gary Natural Gas  
BY Cody Pierce  
TITLE: Gas Manager  
ADDRESS: P.O. Box 160  
Gary TX 75643  
PHONE: (903) 685-2225

## APPROVAL

August 24, 2015

TO: Mr. Cody Pierce  
City of Gary Natural Gas  
P.O. Box 160  
Gary, Texas 75643

RE: **CR #114**

The Panola County Commissioners' Court offers no objection to the location on the right-of-way of your proposed **2" Poly Pipe Gas line** within the right-of-way of County Road #114 as shown by accompanying drawings and notice except as noted below.


It is expressly understood that the County Commissioners' Court does not purpose hereby, to grant any right, claim, title or easement in or upon this county road. It is further understood that in the future should for any reason the county need to work, improve, relocate, widen, increase, add to, or in any manner change the structure of this right-of-way, any required relocation of said lines shall be at the sole expense of owner.

All work on the county right-of-way shall be performed in accordance with the county instructions. The installations shall not damage any part of the road and adequate provisions must be made to cause minimum inconvenience to traffic and adjacent owners. Special specifications for placing this line are as follows:

1. All lines are to be installed a minimum of 36 inches below the flow line of the adjacent drainage or barrow ditch.
2. All excavation within the right-of-way and not under surfacing shall be backfilled by tamping in 6 inch horizontal layers. All surplus material shall be removed from the right-of-way and the excavation finished flush with surrounding natural ground.
3. Lines crossing under surfaced roads and under surfacing cross roads within the right-of-way shall be placed by boring. Boring shall extend from crown line to crown line. Gravity from sewer lines under roadways shall be cast iron pipe.
4. All lines, where practicable, shall be located to cross roadbed at approximately right angles thereto. No lines are to be installed under or within 50 feet of either end of any bridge. No lines shall be placed in any culvert or within 10 feet of the closest point of same
5. Parallel line will be installed as near the right-of-way lines as is possible and

no parallel line will be installed in the roadbed or between the drainage ditch and the roadbed without special permission of the Panola County Commissioners' Court.

6. Operations along roadbeds shall be performed in such manner that all excavated material be kept off the pavement at all times, as well as all operating equipment and materials. No equipment or installation procedures will be used which will damage any road surface or structures. The cost of any repairs to road surface, roadbed, structures or other right-of-way features as a direct result of this installation will be borne by the owner of this line.
7. Barricades, warning signs, lights, and flag man(men) when necessary shall be provided by the contractor or owner. One-half (1/2) of the traveled portion of the road must be open at all times.

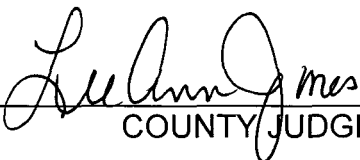Approved:  COUNTY JUDGE

COMMISSIONERS:

Precinct #1 Ronnie LaGrone  
Precinct #2 John Gradberg  
Precinct #3 Frank R. Langley, Jr.  
Precinct #4 Dale LaGrone

**SPECIAL SPECIFICATIONS  
FOR PIPELINES CROSSING IN BORED HOLES  
AND PLACED PARALLEL TO COUNTY ROADS**


**GENERAL NOTE:** The construction of this project shall follow "The Panola County Road and Bridge Department Standard Specifications" with respect to barricades, flagmen, flares, warning signs, and all responsibility for complaints or damage suits by traveling public and adjacent property owners.

1. Exaction material shall not be placed on road shoulders or traffic lanes or in ditches where drainage would be impaired. When excavation is permitted near the roadway, where, in the opinion of the County, the support of the oil road structure is endangered, sheeting, cribbing, other measures shall be taken to prevent damage to the roadway or the creation of traffic hazard.
2. All excavations shall be backfilled in a neat and workmanlike manner and all disturbed areas shall be restored to a condition comparable to the original condition. Backfill material shall be consolidated to a density comparable to that of the adjacent undisturbed material, replacing all of the excavated material except that displaced by pipe. The degree of compaction shall be such as to prevent future settlement. Excess material displaced by the pipe shall be removed from the right-of-way or otherwise disposed of to the satisfaction of the county's representative. Pipe laying operation shall not be carried on when soil conditions are such that construction equipment will cause rutting. Backfill operations shall be kept within one mile of trenching and/or pipe laying operations.
3. Sod and/or other erosion control measures removed or disturbed by the installation shall be replaced. This shall include keeping separate and replacing existing topsoil, importing sod or seeding or a combination of these methods together with fertilizer and water as necessary to re-establish vegetative cover in a healthy and growing condition.
4. The pipe or, if encased, the encasement pipe shall completely fit the bored hole.
5. All private and commercial access driveways disturbed by pipe laying shall be restored to a condition comparable to that which existed prior to these operations. Special care shall be taken to compact backfill and base material to prevent future settlement. All work shall be complete to the owner's satisfaction. All public access driveways with paved surfaces shall be crossed by the bored hole method. Crossings of dirt or gravel public access driveways may be made as specified for private and commercial access driveways except that provisions shall be made for uninterrupted flow of traffic.

6. No trees or shrubbery shall be cut or trimmed without the approval of the Panola County Road and Bridge Department.
7. Regulations and ordinances of incorporated cities shall be complied with, if within the city limits.

Commissioners:

Precinct # 1 Ronnie LaGrone  
Precinct # 2 John W. Gradberg  
Precinct # 3 Frank R. Langley, Jr.  
Precinct # 4 Dale LaGrone

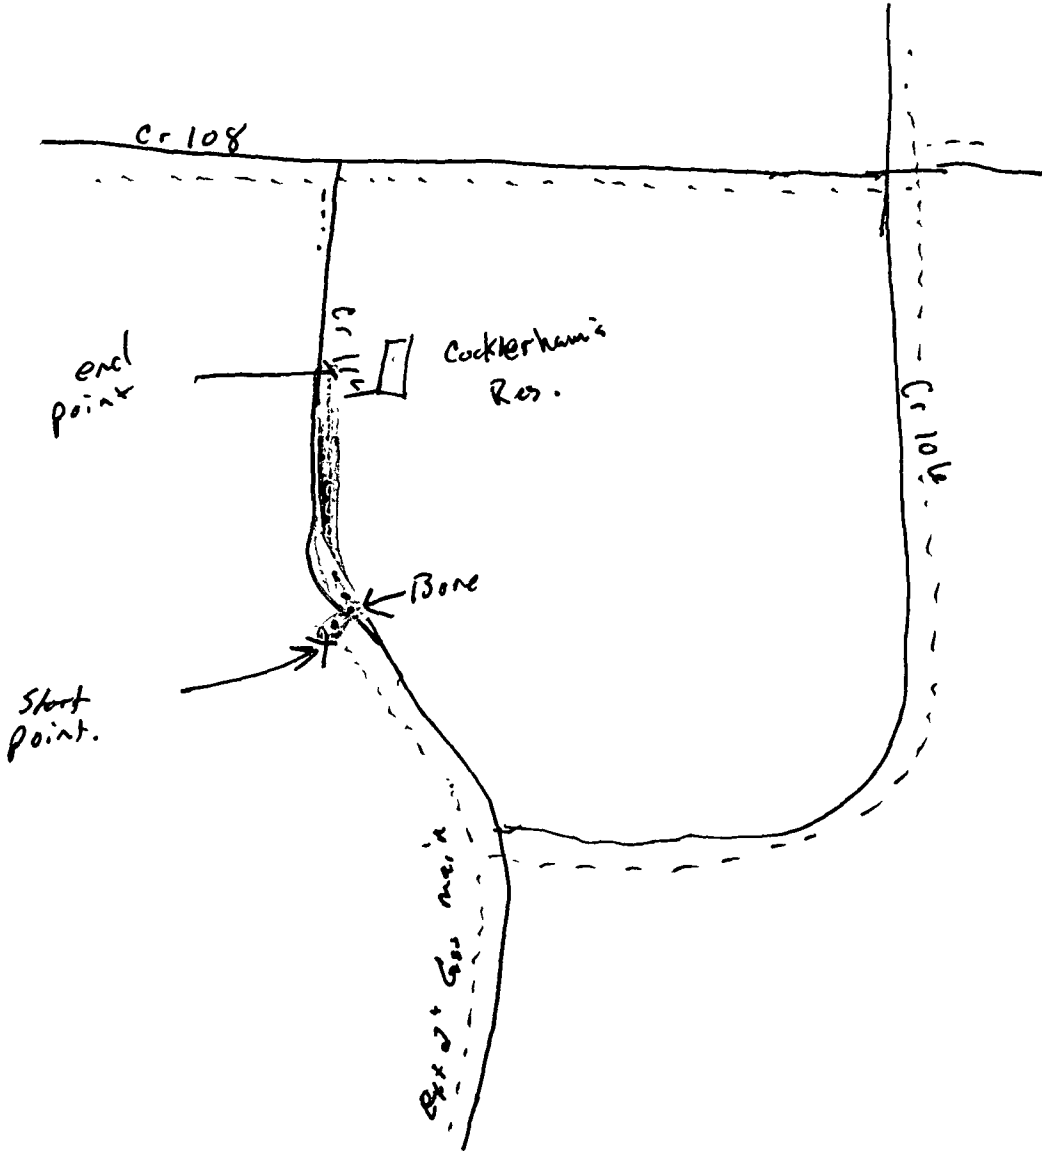

NOTICE OF PROPOSED INSTALLATION  
PIPELINE AND/OR UTILITY LINES

TO: THE PANOLA COUNTY COMMISSIONER'S COURT

c/o

PANOLA COUNTY ROAD & BRIDGE DEPARTMENT, CARTHAGE, TEXAS

Formal notice is hereby given that:

**AMP Gathering I, L.P.** proposes to place a  
(COMPANY NAME)

**Ten inches (10")** line within the Right-of-Way  
(PIPE SIZE)

of County Road: **432** as follows:  
(NUMBER OF ROAD)

The proposed pipeline will cross under the indicated roads on the attached sheet.  
Installation shall be made by boring a total length of **100 ft** line in Panola County.

The location and description of the proposed line and appurtenances is more fully shown  
by the copies of the drawings attached to this notice. The line will be constructed and  
maintained on the County Right-of-Way as directed by the County Commissioners in  
accordance with current Panola County Specifications.

Construction of this line will begin on or after the **18th** day of  
**August**, 2015.

FIRM: **AMP Gathering I, L.P.**  
represented by Transglobal Services, LLC  
BY: **Justin Week, RPL**  
TITLE: **Acquisition Supervisor/Project Manager**  
ADDRESS: **590 CR 3776, Queen City Texas 75572**  
PHONE: ( 903 ) **424-1031**



# APPROVAL

August 24, 2015

TO: Mr. Justin Week  
AMP Gathering I, L.P  
590 CR 3776  
Queen City, Texas 75572

RE: **CR #432**

The Panola County Commissioners' Court offers no objection to the location on the right-of-way of your proposed **10" line** within the right-of-way of County Road #432 as shown by accompanying drawings and notice except as noted below.

It is expressly understood that the County Commissioners' Court does not purpose hereby, to grant any right, claim, title or easement in or upon this county road. It is further understood that in the future should for any reason the county need to work, improve, relocate, widen, increase, add to, or in any manner change the structure of this right-of-way, any required relocation of said lines shall be at the sole expense of owner

All work on the county right-of-way shall be performed in accordance with the county instructions. The installations shall not damage any part of the road and adequate provisions must be made to cause minimum inconvenience to traffic and adjacent owners. Special specifications for placing this line are as follows:

1. All lines are to be installed a minimum of 36 inches below the flow line of the adjacent drainage or barrow ditch.
2. All excavation within the right-of-way and not under surfacing shall be backfilled by tamping in 6 inch horizontal layers. All surplus material shall be removed from the right-of-way and the excavation finished flush with surrounding natural ground.
3. Lines crossing under surfaced roads and under surfacing cross roads within the right-of-way shall be placed by boring. Boring shall extend from crown line to crown line Gravity from sewer lines under roadways shall be cast iron pipe.
4. All lines, where practicable, shall be located to cross roadbed at approximately right angles thereto. No lines are to be installed under or within 50 feet of either end of any bridge. No lines shall be placed in any culvert or within 10 feet of the closest point of same.
5. Parallel line will be installed as near the right-of-way lines as is possible and

no parallel line will be installed in the roadbed or between the drainage ditch and the roadbed without special permission of the Panola County Commissioners' Court.

6. Operations along roadbeds shall be performed in such manner that all excavated material be kept off the pavement at all times, as well as all operating equipment and materials. No equipment or installation procedures will be used which will damage any road surface or structures. The cost of any repairs to road surface, roadbed, structures or other right-of-way features as a direct result of this installation will be borne by the owner of this line.
7. Barricades, warning signs, lights, and flag man(men) when necessary shall be provided by the contractor or owner. One-half (1/2) of the traveled portion of the road must be open at all times.

Approved:   
COUNTY JUDGE

COMMISSIONERS:

- |             |                       |
|-------------|-----------------------|
| Precinct #1 | Ronnie LaGrone        |
| Precinct #2 | John Gradberg         |
| Precinct #3 | Frank R. Langley, Jr. |
| Precinct #4 | Dale LaGrone          |

**SPECIAL SPECIFICATIONS  
FOR PIPELINES CROSSING IN BORED HOLES  
AND PLACED PARALLEL TO COUNTY ROADS**

**GENERAL NOTE:** The construction of this project shall follow "The Panola County Road and Bridge Department Standard Specifications" with respect to barricades, flagmen, flares, warning signs, and all responsibility for complaints or damage suits by traveling public and adjacent property owners.

1. Excavation material shall not be placed on road shoulders or traffic lanes or in ditches where drainage would be impaired. When excavation is permitted near the roadway, where, in the opinion of the County, the support of the road structure is endangered, sheeting, cribbing, other measures shall be taken to prevent damage to the roadway or the creation of traffic hazard.
2. All excavations shall be backfilled in a neat and workmanlike manner and all disturbed areas shall be restored to a condition comparable to the original condition. Backfill material shall be consolidated to a density comparable to that of the adjacent undisturbed material, replacing all of the excavated material except that displaced by pipe. The degree of compaction shall be such as to prevent future settlement. Excess material displaced by the pipe shall be removed from the right-of-way or otherwise disposed of to the satisfaction of the county's representative. Pipe laying operation shall not be carried on when soil conditions are such that construction equipment will cause rutting. Backfill operations shall be kept within one mile of trenching and/or pipe laying operations.
3. Sod and/or other erosion control measures removed or disturbed by the installation shall be replaced. This shall include keeping separate and replacing existing topsoil, importing sod or seeding or a combination of these methods together with fertilizer and water as necessary to re-establish vegetative cover in a healthy and growing condition.
4. The pipe or, if encased, the encasement pipe shall completely fit the bored hole.
5. All private and commercial access driveways disturbed by pipe laying shall be restored to a condition comparable to that which existed prior to these operations. Special care shall be taken to compact backfill and base material to prevent future settlement. All work shall be complete to the owner's satisfaction. All public access driveways with paved surfaces shall be crossed by the bored hole method. Crossings of dirt or gravel public access driveways may be made as specified for private and commercial access driveways except that provisions shall be made for uninterrupted flow of traffic.

6. No trees or shrubbery shall be cut or trimmed without the approval of the Panola County Road and Bridge Department.
7. Regulations and ordinances of incorporated cities shall be complied with, if within the city limits.

Commissioners:

Precinct # 1 Ronnie LaGrone  
Precinct # 2 John W. Gradberg  
Precinct # 3 Frank R. Langley, Jr.  
Precinct # 4 Dale LaGrone



NOTICE OF PROPOSED INSTALLATION  
PIPELINE AND/OR UTILITY LINES

TO: THE PANOLA COUNTY COMMISSIONER'S COURT

c/o

PANOLA COUNTY ROAD & BRIDGE DEPARTMENT, CARTHAGE, TEXAS  
Formal notice is hereby given that:

**AMP Gathering I, L.P.** \_\_\_\_\_ proposes to place a  
(COMPANY NAME)

**Ten inches (10")** \_\_\_\_\_ line within the Right-of-Way  
(PIPE SIZE)

of County Road: **432** \_\_\_\_\_ as follows:  
(NUMBER OF ROAD)

The proposed pipeline will cross under the indicated roads on the attached sheet.  
Installation shall be made by boring a total length of **100 ft** \_\_\_\_\_ line in Panola County.

The location and description of the proposed line and appurtenances is more fully shown  
by the copies of the drawings attached to this notice. The line will be constructed and  
maintained on the County Right-of-Way as directed by the County Commissioners in  
accordance with current Panola County Specifications.

Construction of this line will begin on or after the **18th** \_\_\_\_\_ day of  
**August** \_\_\_\_\_, 2015.

**AMP Gathering I, L.P.**  
represented by Transglobal Services, LLC  
FIRM: \_\_\_\_\_  
BY: **Justin Week, RPL**  
TITLE: **Acquisition Supervisor/Project Manager**  
ADDRESS: **590 CR 3776, Queen City Texas 75572**  
PHONE: ( **903** ) **424-1031**

# APPROVAL

August 24, 2015

TO: Mr. Justin Week  
AMP Gathering I, L.P.  
590 CR 3776  
Queen City, Texas 75572

RE: **CR #432**

The Panola County Commissioners' Court offers no objection to the location on the right-of-way of your proposed **10" line** within the right-of-way of County Road #432 as shown by accompanying drawings and notice except as noted below.

It is expressly understood that the County Commissioners' Court does not purpose hereby, to grant any right, claim, title or easement in or upon this county road. It is further understood that in the future should for any reason the county need to work, improve, relocate, widen, increase, add to, or in any manner change the structure of this right-of-way, any required relocation of said lines shall be at the sole expense of owner.

All work on the county right-of-way shall be performed in accordance with the county instructions. The installations shall not damage any part of the road and adequate provisions must be made to cause minimum inconvenience to traffic and adjacent owners. Special specifications for placing this line are as follows:

1. All lines are to be installed a minimum of 36 inches below the flow line of the adjacent drainage or barrow ditch.
2. All excavation within the right-of-way and not under surfacing shall be backfilled by tamping in 6 inch horizontal layers. All surplus material shall be removed from the right-of-way and the excavation finished flush with surrounding natural ground.
3. Lines crossing under surfaced roads and under surfacing cross roads within the right-of-way shall be placed by boring. Boring shall extend from crown line to crown line. Gravity from sewer lines under roadways shall be cast iron pipe.
4. All lines, where practicable, shall be located to cross roadbed at approximately right angles thereto. No lines are to be installed under or within 50 feet of either end of any bridge. No lines shall be placed in any culvert or within 10 feet of the closest point of same.
5. Parallel line will be installed as near the right-of-way lines as is possible and

no parallel line will be installed in the roadbed or between the drainage ditch and the roadbed without special permission of the Panola County Commissioners' Court.

6. Operations along roadbeds shall be performed in such manner that all excavated material be kept off the pavement at all times, as well as all operating equipment and materials. No equipment or installation procedures will be used which will damage any road surface or structures. The cost of any repairs to road surface, roadbed, structures or other right-of-way features as a direct result of this installation will be borne by the owner of this line.
7. Barricades, warning signs, lights, and flag man(men) when necessary shall be provided by the contractor or owner. One-half (1/2) of the traveled portion of the road must be open at all times.

Approved:   
COUNTY JUDGE

COMMISSIONERS:

Precinct #1 Ronnie LaGrone  
Precinct #2 John Gradberg  
Precinct #3 Frank R. Langley, Jr.  
Precinct #4 Dale LaGrone



**SPECIAL SPECIFICATIONS  
FOR PIPELINES CROSSING IN BORED HOLES  
AND PLACED PARALLEL TO COUNTY ROADS**


**GENERAL NOTE:** The construction of this project shall follow "The Panola County Road and Bridge Department Standard Specifications" with respect to barricades, flagmen, flares, warning signs, and all responsibility for complaints or damage suits by traveling public and adjacent property owners.

1. Exaction material shall not be placed on road shoulders or traffic lanes or in ditches where drainage would be impaired. When excavation is permitted near the roadway, where, in the opinion of the County, the support of the oil road structure is endangered, sheeting, cribbing, other measures shall be taken to prevent damage to the roadway or the creation of traffic hazard.
2. All excavations shall be backfilled in a neat and workmanlike manner and all disturbed areas shall be restored to a condition comparable to the original condition. Backfill material shall be consolidated to a density comparable to that of the adjacent undisturbed material, replacing all of the excavated material except that displaced by pipe. The degree of compaction shall be such as to prevent future settlement. Excess material displaced by the pipe shall be removed from the right-of-way or otherwise disposed of to the satisfaction of the county's representative. Pipe laying operation shall not be carried on when soil conditions are such that construction equipment will cause rutting. Backfill operations shall be kept within one mile of trenching and/or pipe laying operations.
3. Sod and/or other erosion control measures removed or disturbed by the installation shall be replaced. This shall include keeping separate and replacing existing topsoil, importing sod or seeding or a combination of these methods together with fertilizer and water as necessary to re-establish vegetative cover in a healthy and growing condition.
4. The pipe or, if encased, the encasement pipe shall completely fit the bored hole.
5. All private and commercial access driveways disturbed by pipe laying shall be restored to a condition comparable to that which existed prior to these operations. Special care shall be taken to compact backfill and base material to prevent future settlement. All work shall be complete to the owner's satisfaction. All public access driveways with paved surfaces shall be crossed by the bored hole method. Crossings of dirt or gravel public access driveways may be made as specified for private and commercial access driveways except that provisions shall be made for uninterrupted flow of traffic.

6. No trees or shrubbery shall be cut or trimmed without the approval of the Panola County Road and Bridge Department.
7. Regulations and ordinances of incorporated cities shall be complied with, if within the city limits.

Commissioners:

Precinct # 1 Ronnie LaGrone  
Precinct # 2 John W. Gradberg  
Precinct # 3 Frank R. Langley, Jr.  
Precinct # 4 Dale LaGrone

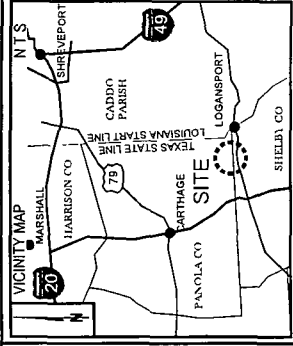

**NOTES**

- 1) BEARINGS, DISTANCES, AREA AND COORDINATES SHOWN HEREON ARE GRID BASED ON THE TEXAS COORDINATE SYSTEM (NAD 83). ALL DISTANCES ARE IN FEET UNLESS OTHERWISE NOTED. OBSERVATIONS REFERENCED TO TRANSLOCAL MONUMENT "3000" (N 67°03'40.47 E 333467.1) WHERE THE CONVERGENCE ANGLE OF 02.74 22.0" AND THE COMBINED SCALE FACTOR IS 1.0000000. THE POSITIONAL TOLERANCE OF THIS SURVEY EXCEEDS THE REQUIREMENTS FOR A RURAL SURVEY.
- 2) THIS IS A DEVELOPMENT EXHIBIT AND DOES NOT REPRESENT A TRUE BOUNDARY SURVEY. THIS SURVEY IS BASED ON OWNERSHIP AND EASEMENT INFORMATION PROVIDED BY ALIGN MIDSTREAM PARTNERS. SURVEYOR DID NOT ABSTRACT SUBJECT TRACT AND THEREFORE DOES NOT GUARANTEE THE ACCURACY OF THE INFORMATION AFFECTING THE SUBJECT TRACT THAT ARE NOT SHOWN HEREON.
- 3) EXISTING UTILITIES ARE SHOWN IN APPROXIMATE LOCATIONS GENERATED FROM PREVIOUS MAPS AND SURVEYS. CONTRACTOR SHALL VERIFY EXACT LOCATION AND ELEVATION OF ALL EXISTING UTILITIES. CALL STATE UTILITY LOCATOR (800-345-3888) OR UTILITY COMPANIES AT LEAST 2 WORKING DAYS (48 HOURS) PRIOR TO CONSTRUCTION.

**TRENCH SAFETY NOTES**

1. ALL TRENCH EXCAVATION SHALL BE IN ACCORDANCE WITH THE U.S. DEPARTMENT OF LABOR OCCUPATIONAL SAFETY AND HEALTH (OSHA) REGULATIONS. THE CONTRACTOR SHALL BE RESPONSIBLE FOR ALL TRENCH SAFETY. THE CONTRACTOR SHALL CONSTRUCT THE PROPOSED WORK UTILIZING A TRENCH SAFETY PLAN PREPARED BY A PROFESSIONAL ENGINEER FOR THE PROJECT.
2. ALIGN MIDSTREAM PARTNERS TO PROVIDE COPY OF COMPACTON TEST RESULTS FOR TRENCH BACKFILL IN AREAS IMPACTING JURISDICTIONAL ROW.

8205 Camp Bowie West, Suite 204  
Fort Worth, Texas 76116  
(817) 386-0862 - Fax (862) 224-3377

PROPOSED 10" PIPELINE  
10.75" OD, 0.365 WT, X-42, API-5L  
PSL2 14-18 MILS FBE, 30 MILS ARO  
(NOT FOR CONSTRUCTION PURPOSES)

Situated in the  
LUCY MARAGE  
ABSTRACT #19  
PANOLA COUNTY, TEXAS  
COUNTY ROAD 432

DWG FILE: SURV1\_M\_JAN04WESTGAS.DWG REV: 0

**LEGEND**

—	PROPOSED PIPELINE
—	PERMANENT EASEMENT
—	OVERHEAD ELECTRIC
—	CENTERLINE CREEK/DITCH
—	UNDERGROUND ELECTRIC
—	EXISTING GAS LINE (BY OTHERS)
—	GAS
⊗	ELECTRIC TRANSMISSION TOWER
⊗	SNOW
—	POWER POLE
X	EXISTING FENCE
W	EXISTING WATER LINE
SS	EXISTING SANI SEWER
—	TOP BANK
—	TOE
—	EXISTING STORM SEWER
—	EXISTING RAILROAD
—	CENTERLINE ROAD
—	R O W / PROPERTY LINE
—	SALT WATER DISPOSAL
—	TOP OF PIPE
—	FIL
—	ELEVATION
—	R O W
—	RIGHT OF WAY

NOTE: IS TYPICAL. NOT ALL ITEMS IN LEGEND APPEAR IN DRAWING.

**TRENCH EXCAVATION PROTECTION**

CONTRACTOR AND/OR THE CONTRACTORS INDEPENDENTLY RETAINED EMPLOYEE OR STRUCTURAL DESIGNING/TECHNICAL SAFETY/EQUIPMENT CONSULTANT, IF ANY, SHALL REVIEW THESE PLANS AND ANY AVAILABLE GEOTECHNICAL INFORMATION AND THE CONTRACT DOCUMENTS IN ORDER TO DEVELOP THE DESCRIBED IN THE CONTRACT DOCUMENTS IN ORDER TO DEVELOP THE DESCRIBED CONTRACTOR'S PLANS FOR TRENCH EXCAVATION PROTECTION IN THE PROJECT WORK AREA.



THE CONTRACTOR'S PLANS SHALL PROVIDE ADEQUATE SAFETY PROTECTION FOR ALL EXISTING UTILITIES AND FOR TRENCH EXCAVATIONS, SPECIFICALLY THE CONTRACTOR AND/OR THE CONTRACTOR'S INDEPENDENTLY RETAINED EMPLOYEE OR SAFETY CONSULTANT SHALL DEVELOP AND IMPLEMENT A TRENCH SAFETY PROGRAM IN ACCORDANCE WITH OSHA STANDARDS. THE CONTRACTOR SHALL PROVIDE AND MAINTAIN ALL NECESSARY WORKING IN AND AROUND TRENCH EXCAVATIONS.

**TxDOT NOTES**

1. CONTRACTOR IS RESPONSIBLE FOR OBTAINING ALL NECESSARY PERMITS TO CALL THE TxDOT INSPECTOR 48 HOURS PRIOR TO STARTING THE INSTALLATION. ALL NAMES AND NUMBERS ARE LOCATED IN TxDOT SPECS.
2. IT IS THE APPLICANT'S RESPONSIBILITY TO GO ONLINE IN THE URS PROGRAM AND ENTER THE 48 HOUR NOTICE.
3. ALL BORES SHALL BE ACCOMPLISHED WITH THE TRENCHING METHOD UNLESS OTHERWISE DIRECTED BY A TxDOT INSPECTOR OR ENGINEER.
4. ALL PROPOSED PIPELINES SHOWN IN PLAN VIEW SHALL BE CONSTRUCTED TO THE DEPTH SHOWN IN THE PROFILE VIEW UNLESS OTHERWISE DIRECTED BY A TxDOT INSPECTOR OR ENGINEER.

ALIGN MIDSTREAM PARTNERS, L.P.

REV	DATE	BY	DESCRIPTION	CHK
			PROJECT	1507074
		JAJ	DRAWN BY	
		BS	CHECKED BY	
		DA	DATE	06-17-2015
			SHEET	1 OF 1
			SCALE	1" = 30'

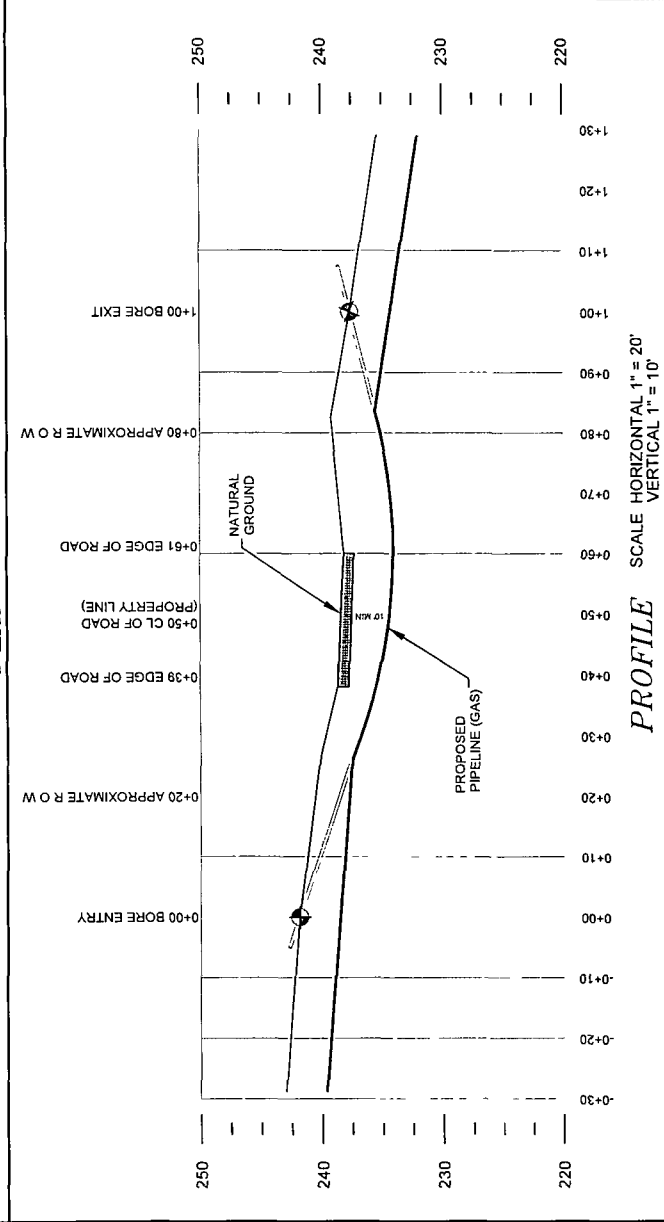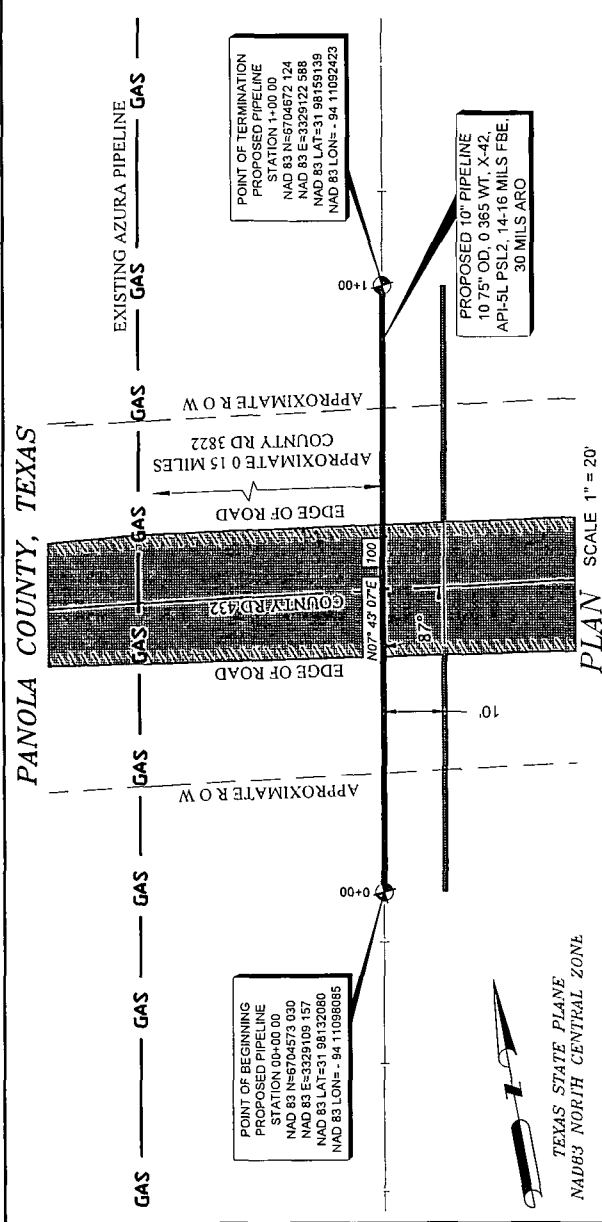

NOTICE OF PROPOSED INSTALLATION  
PIPE AND / OR UTILITY LINES

VOL. 95 PAGE 305

DATE 8-18-15

TO : THE PANOLA COUNTY COMMISSIONERS COURT

c/o

PANOLA COUNTY ROAD & BRIDGE DEPARTMENT CARTHAGE TEXAS

Formal notice is hereby given that :

Eastex Telephone Co-op proposes to place a  
(COMPANY NAME)

BORING AND INSTALL BURIED CABLE line within the Right-of-way  
(PIPE SIZE)

of County Road : CR 3223 as follows :  
(NUMBER OF ROAD)

The proposed pipeline will cross under the indicated roads on the attached sheet.  
Installation shall be made by boring total length of line in Panola County is 900'.


From the northwest corner of CR 322 and CR 3223. Boring and installing cable from existing telephone box and going west on north side of CR 3223 for approx. 900'.

The location and description of the proposed line and appurtenances is more fully shown by the copies of drawings attached to this notice. The line will be constructed and maintained on the County Right-of-Way as directed by the County Commissioners in accordance with current Panola County Specifications.

Construction of this line will begin on or after the

20th day of August, 2015

FIRM : EASTEX TELEPHONE CO-OP

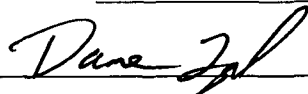BY : 

TITLE : STAKING REPRESENTATIVE

ADDRESS : P. O. BOX 1691

WASKOM, TEXAS 75692

PHONE : (903) 687-3600

# APPROVAL

August 24, 2015

TO: Mr. Dane Loyd  
Eastex Telephone Co-op  
P.O. Box 1691  
Waskom, Texas 75692

RE: **CR #3223**


The Panola County Commissioners' Court offers no objection to the location on the right-of-way of your proposed **Boring and Install buried cable line** within the right-of-way of County Road #3223 as shown by accompanying drawings and notice except as noted below.

It is expressly understood that the County Commissioners' Court does not purpose hereby, to grant any right, claim, title or easement in or upon this county road. It is further understood that in the future should for any reason the county need to work, improve, relocate, widen, increase, add to, or in any manner change the structure of this right-of-way, any required relocation of said lines shall be at the sole expense of owner.

All work on the county right-of-way shall be performed in accordance with the county instructions. The installations shall not damage any part of the road and adequate provisions must be made to cause minimum inconvenience to traffic and adjacent owners. Special specifications for placing this line are as follows:

1. All lines are to be installed a minimum of 36 inches below the flow line of the adjacent drainage or barrow ditch
2. All excavation within the right-of-way and not under surfacing shall be backfilled by tamping in 6 inch horizontal layers. All surplus material shall be removed from the right-of-way and the excavation finished flush with surrounding natural ground.
3. Lines crossing under surfaced roads and under surfacing cross roads within the right-of-way shall be placed by boring. Boring shall extend from crown line to crown line. Gravity from sewer lines under roadways shall be cast iron pipe.
4. All lines, where practicable, shall be located to cross roadbed at approximately right angles thereto. No lines are to be installed under or within 50 feet of either end of any bridge. No lines shall be placed in any culvert or within 10 feet of the closest point of same.

5. Parallel line will be installed as near the right-of-way lines as is possible and no parallel line will be installed in the roadbed or between the drainage ditch and the roadbed without special permission of the Panola County Commissioners' Court
6. Operations along roadbeds shall be performed in such manner that all excavated material be kept off the pavement at all times, as well as all operating equipment and materials. No equipment or installation procedures will be used which will damage any road surface or structures. The cost of any repairs to road surface, roadbed, structures or other right-of-way features as a direct result of this installation will be borne by the owner of this line.
7. Barricades, warning signs, lights, and flag man(men) when necessary shall be provided by the contractor or owner. One-half (1/2) of the traveled portion of the road must be open at all times.

Approved.   
COUNTY JUDGE

COMMISSIONERS:


Precinct #1 Ronnie LaGrone  
Precinct #2 John Gradberg  
Precinct #3 Frank R. Langley, Jr.  
Precinct #4 Dale LaGrone



REVISED BY	STAKED BY DL	BURIED STAKING AND PLANT RECORD	ROUTE 4	PAGE NO 2
DATE	8-18-15		SHEET 2 OF 2	
	COUNTY Appala	COMPANY EASTEX TELEPHONE COOP., INC.	MAP REF 37-1318	
EASEMENT APPROVED BY	PLACED IN SERVICE	EXCHANGE	WORK ORDER 15-08-3169	

NOTE: THIS STAKING SHEET DOES NOT SHOW ALL PIPE LINES AND OTHER UNDERGROUND UTILITIES. THOSE THAT ARE SHOWN ARE RELATIVE ONLY AND ARE NOT INTENDED TO SPECIFY NEITHER NUMBER NOR THEIR LOCATION. IT SHALL BE THE CONTRACTOR'S RESPONSIBILITY TO DETERMINE THE LOCATION OF ALL UNDERGROUND UTILITIES PRIOR TO CONSTRUCTION.

Deidra Turner  
766-2113

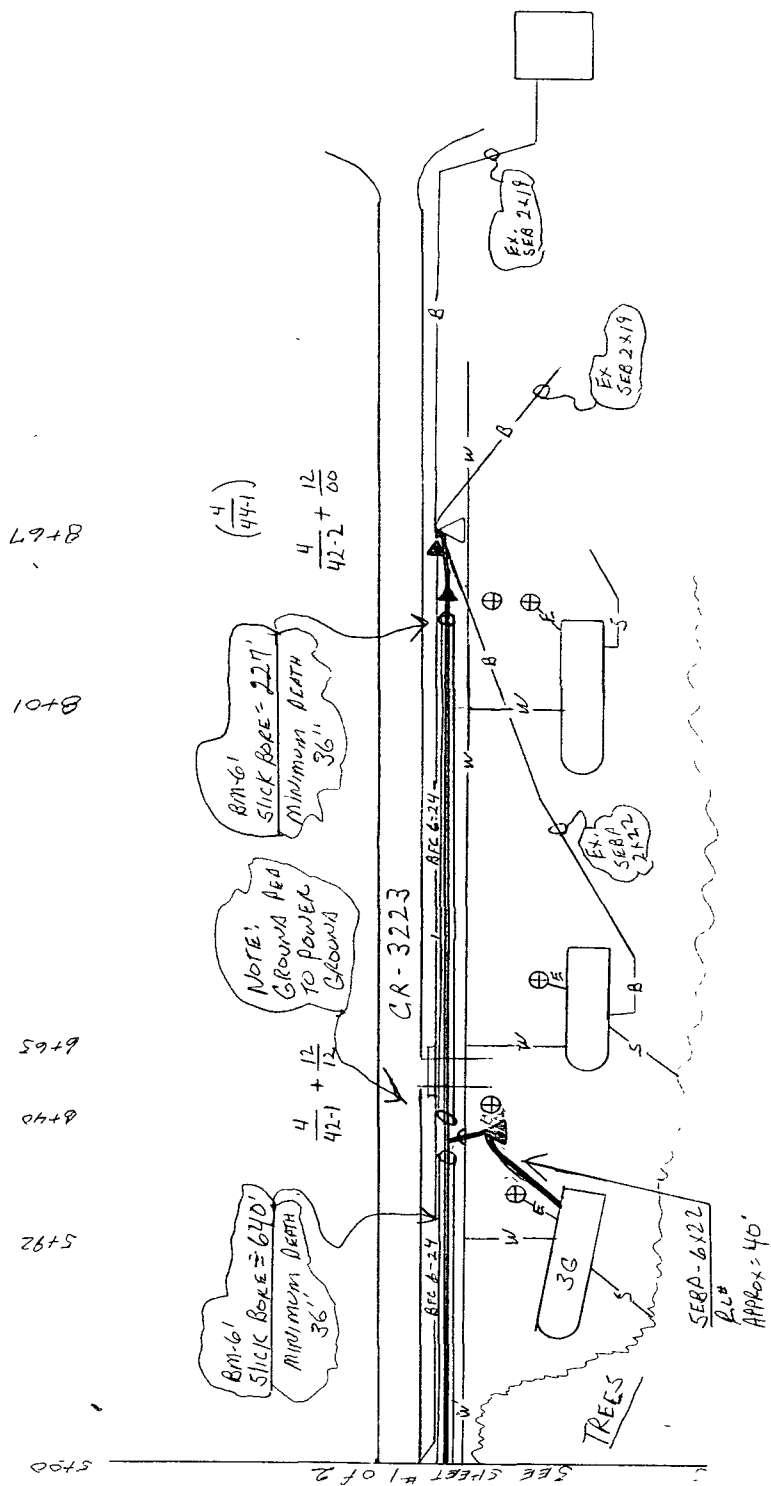

PED NO	POLE NO	PE (GUY)(ANC)	BFC	BFC	HC-1	BA	BD	BD	BD	BG	BM	BM 83	BM 84	BM 52	SUB NO	SEB	SEBP	SEA 1-18	SEK 1-18	PI-NI	SW-3	S-1	S-3
											61					6x22							
42-1			670								640												
(44-1) 42-2			247								227						40'				36		
TOTAL			917								867						40'				1		




## TREASURER'S FOURTH QUARTER 2014

FUND	BALANCE 10/1/2014	RECEIPTS	DISBURSEMENTS	BALANCE 12/31/2014
GENERAL	18,145,913 10	440,880 63	4,885,602 08	13,701,191 65
LAW LIBRARY	38,474 74	3,256 74	2,412 32	39,319 16
CTY JUVENILE DELINQUENCY PREVENTION	155 33	0 19	0 00	155 52
COURTHOUSE SECURITY	218,171 01	5,135 46	4,376 08	218,930 39
RECORDS MANAGEMENT	159,871 06	2,208 97	0 00	162,080 03
COUNTY/DISTRICT COURT TECHNOLOGY FUND	2,972 78	196 39	0 00	3,169 17
COURT RECORD PRESERVATION	14,961 64	639 91	0 00	15,601 55
DISTRICT COURT RECORDS TECHNOLOGY	3,317 44	350 74	0 00	3,668 18
DISTRICT CLERK RECORDS MGT & PRESERVATION	6,177 98	353 36	0 00	6,531 34
CO CLERK RECORDS PRESERVATION	424,032 61	19,668 02	9,186 14	434,514 49
ARCHIVE FEE	114,625 96	16,552 29	29,997 00	101,181 25
JUSTICE COURT TECHNOLOGY	76,439 49	1,601 59	0 00	78,041 08
TAX A/C V I T INTEREST	4,962 67	245 95	157 14	5,051 48
ELECTION SERVICES CONTRACT FUND	20,643 69	25 52	0 00	20,669 21
ROAD & BRIDGE	6,683,784 78	160,856 31	1,717,090 65	5,127,550 44
FM & LATERAL ROAD	1,853,651 39	7,124 18	118,422 37	1,742,353 20
COMMUNITY SUPERVISION CORR	386,197 17	179,827 42	249,158 42	316,866 17
DRUG COURT GRANT	76,699 17	33,818 50	28,815 51	81,702 16
JUVENILE PROBATION	463,483 15	69,550 90	117,641 96	415,392 09
OLD PROBATION	10,943.43	20 53	0 00	10,963.96
HOT CHECK FEE	37,815 36	1,302 86	3,787 71	35,330 51
SHERIFF STATE FORFEITURE FUND	92,482 15	357 97	2,733 64	90,106.48
JAIL COMMISSARY FUND	5,720 62	1,298 49	0 00	7,019 11
CDA STATE FORFEITURE FUND	16,678 04	12 04	13,910 50	2,779 58
CDA STATE APPORTIONMENT	7,010 92	595 55	6,962 28	644 19
STATE LONGEVITY PAY SUPPLEMENT	306 04	1,500 62	1,693 19	113 47
CONST PCT 2 STATE FORFEITURE	1,000 48	1 24	0 00	1,001 72
CONST PCT 1 STATE FORFEITURE	186 97	0 23	0 00	187 20
CDA FEDERAL FORFEITURE	56,577 16	69 92	0 00	56,647 08
CONST PCT 1 FED FORFEITURE	0 00	0 00	0 00	0 00
CONST PCT 2 FED FORFEITURE	31 78	0 03	0 00	31.81
GARY WSC	0 00	76,841 75	76,841 75	0 00
SOUTH MURVAUL SWC	0 00	65,783 94	65,783 94	0 00
CHILD PROTECTIVE SERVICES	110,446 43	4,226 70	12,052 52	102,620 61
PANOLA COUNTY HEALTH FUND	3,427,137 54	576,534 90	507,193 05	3,496,479.39
PANOLA COUNTY AIRPORT	328,200 37	43,244 46	31,364 70	340,080 13
ROAD BOND 1971	279,025 86	504 79	0 00	279,530 65
PERMANENT IMPROVEMENT	219,296 60	377 47	0 00	219,674 07
JAIL IMPROVEMENT	212,295 36	430 38	0 00	212,725 74
RETIREE HEALTH BENEFITS TRUST	19,974,072 09	236,588 47	198,467 78	20,012,192 78
MEMORANDUM TOTAL ONLY	53,473,762 36	1,951,985 41	8,083,650 73	47,342,097 04


BALANCE REPRESENTED BY


DEMAND DEPOSIT - FIRST STATE BANK & TRUST	5,412,752 99
INVESTMENTS - FIRST STATE BANK & TRUST	42,400,000 00
PLUS CASH/CHANGE FUND	1,700 00
PLUS INTANGIBLE ROYALTY INTEREST	7,600 00
ADVANCED TAX CERTIFICATE OF DEPOSIT	16,000,000 00
AIRPORT FUEL INVENTORY	20,013 50
ACCRUED REVENUES RECEIVABLE	288,982 64
LESS DEFERRED TAX REVENUE	(16,000,000 00)
LESS ACCRUALS & PAYABLES	(788,952 09)
FUND BALANCE AS OF DECEMBER 31, 2014	<u>47,342,097 04</u>


We, the undersigned County Judge and Commissioners, in and for Panola County, Texas, hereby certify that we have this date made an examination of and compared the County Treasurer's Quarterly Report, filed with us on this 24th day of August 2015, and have found the same to be correct and in due order, and have ordered the proper credits to be made in the accounts of the said County Treasurer, in accordance with said order as required by Law and provided for in the Revised Statutes of the State of Texas

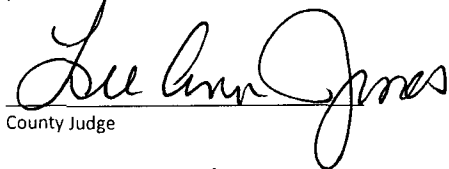  
County Judge

  
Commissioner - Precinct No 1

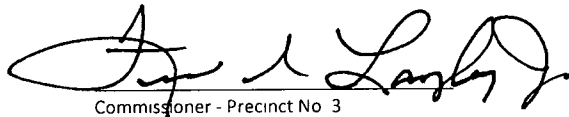
  
Commissioner - Precinct No 3

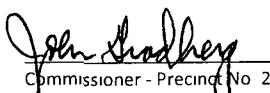  
Commissioner - Precinct No 2

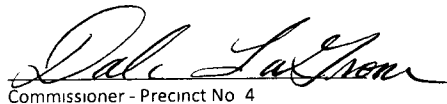  
Commissioner - Precinct No 4

SWORN TO AND SUBSCRIBED BEFORE ME, County Judge and County Commissioners of said Panola County, each respectively, on this 24th day of August 2015

I, Joni Reed, Certified County Treasurer of Panola County, certify that the above and foregoing report is true to the best of my knowledge

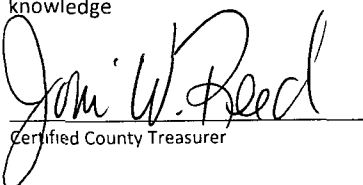  
Certified County Treasurer

TREASURER'S FIRST QUARTER 2015

FUND	BALANCE 1/1/2015	RECEIPTS	DISBURSEMENTS	BALANCE 3/31/2015
GENERAL	13,701,191 65	14,735,498 57	3,244,278 47	25,192,411 75
LAW LIBRARY	39,319 16	4,229 61	1,212 16	42,336 61
CTY JUVENILE DELINQUENCY PREVENTION	155 52	0 14	0 00	155 66
COURTHOUSE SECURITY	218,930 39	4,339 72	5,839 68	217,430 43
RECORDS MANAGEMENT	162,080 03	2,091 35	0 00	164,171 38
COUNTY/DISTRICT COURT TECHNOLOGY FUND	3,169 17	183 47	0 00	3,352.64
COURT RECORD PRESERVATION	15,601 55	844 77	0 00	16,446 32
DISTRICT COURT RECORDS TECHNOLOGY	3,668 18	368.56	0 00	4,036 74
DISTRICT CLERK RECORDS MGT & PRESERVATION	6,531 34	486 25	0 00	7,017 59
CO CLERK RECORDS PRESERVATION	434,514 49	17,525 39	2,800 00	449,239 88
ARCHIVE FEE	101,181 25	15,765 70	0 00	116,946 95
JUSTICE COURT TECHNOLOGY	78,041 08	1,889 96	5,208 21	74,722 83
TAX A/C V I T INTEREST	5,051 48	4 27	236 03	4,819 72
ELECTION SERVICES CONTRACT FUND	20,669 21	18 99	0 00	20,688 20
ROAD & BRIDGE	5,127,550 44	5,485,516 40	1,185,054 48	9,428,012 36
FM & LATERAL ROAD	1,742,353 20	584,393 06	232,330 25	2,094,416 01
COMMUNITY SUPERVISION CORR	316,866 17	185,463 80	198,349 24	303,980 73
DRUG COURT GRANT	81,702 16	1,111 82	15,260 06	67,553 92
JUVENILE PROBATION	415,392 09	50,473 96	64,041 06	401,824 99
OLD PROBATION	10,963 96	10 16	0 00	10,974 12
HOT CHECK FEE	35,330 51	2,657 14	4,053 09	33,934 56
SHERIFF STATE FORFEITURE FUND	90,106 48	77 38	5,266 94	84,916 92
JAIL COMMISSARY FUND	7,019 11	1,073 39	0 00	8,092.50
CDA STATE FORFEITURE FUND	2,779 58	2 45	192 31	2,589 72
CDA STATE APPORTIONMENT	644 19	9,171 43	5,977 92	3,837 70
STATE LONGEVITY PAY SUPPLEMENT	113 47	1,283 07	191 77	1,204 77
CONST PCT 2 STATE FORFEITURE	1,001 72	0 92	0 00	1,002 64
CONST PCT 1 STATE FORFEITURE	187 20	0 17	0 00	187 37
CDA FEDERAL FORFEITURE	56,647 08	52 07	0 00	56,699 15
CONST PCT 1 FED FORFEITURE	0 00	0 00	0 00	0 00
CONST PCT 2 FED FORFEITURE	31 81	0 03	0 00	31.84
GARY WSC	0 00	8,700 00	8,700 00	0 00
SOUTH MURVAUL SWC	0 00	5,409 48	5,409 48	0 00
CHILD PROTECTIVE SERVICES	102,620 61	602 98	4,815 00	98,408 59
PANOLA COUNTY HEALTH FUND	3,496,479 39	1,607 82	3,674 08	3,494,413.13
PANOLA COUNTY AIRPORT	340,080 13	11,997.89	20,013 50	332,064 52
ROAD BOND 1971	279,530 65	227 54	0 00	279,758 19
PERMANENT IMPROVEMENT	219,674 07	148 48	0 00	219,822 55
JAIL IMPROVEMENT	212,725 74	243 78	0 00	212,969 52
RETIREE HEALTH BENEFITS TRUST	20,012,192 78	155,932 76	220,697 90	19,947,427 64

MEMORANDUM TOTAL ONLY 47,342,097 04 21,289,404 73 5,233,601 63 63,397,900 14

BALANCE REPRESENTED BY

DEMAND DEPOSIT - FIRST STATE BANK & TRUST	15,110,516 42
INVESTMENTS - FIRST STATE BANK & TRUST	48,400,000 00
PLUS CASH/CHANGE FUND	1,850 00
PLUS INTANGIBLE ROYALTY INTEREST	7,600 00
ADVANCED TAX CERTIFICATE OF DEPOSIT	0 00
ACCRUED REVENUES RECEIVABLE	379,576 00
LESS DEFERRED TAX REVENUE	0 00
LESS ACCRUALS & PAYABLES	(501,642 28)
FUND BALANCE AS OF MARCH 31, 2015	<u>63,397,900 14</u>

We, the undersigned County Judge and Commissioners, in and for Panola County, Texas, hereby certify that we have this date 24th August 2015, and have found the same to be correct and in due order, and have ordered the proper credits to be made in the accounts of the said County Treasurer, in accordance with said order as required by Law and provided for in the Revised Statutes of the State of Texas.

Lee Ann James  
County Judge

Absent  
Commissioner - Precinct No 1

Joe L. Layton Jr  
Commissioner - Precinct No 3

John Hodberg  
Commissioner - Precinct No 2

Dale Johnson  
Commissioner - Precinct No 4

SWORN TO AND SUBSCRIBED BEFORE ME, County Judge and County Commissioners of said Panola County, each respectively, on this 24th day of August 2015

I, Joni Reed, Certified County Treasurer of Panola County, certify that the above and foregoing report is true to the best of my knowledge

Joni W. Reed  
Certified County Treasurer



**Plan Agreement for Plan Year 2016  
Panola County – 282  
Effective as of Jan. 1, 2016**

<b>Basic Plan Options</b>	
Employee Deposit Rate	7%
Employer Matching	250%
Prior Service Credit	175%
<b>Retirement Eligibility</b>	
At 60 (Vesting)	8 years of service
Rule of	75 years total age + service
At Any Age	30 years of service
<b>Optional Benefits</b>	
Partial Lump-sum Payment at Retirement	No
Group Term Life	Active-plus-retirees
COLA	100% CPI
<b>Retirement Plan Funding</b>	
Elected Rate	23.50%
2015 Additional Employer Contribution.	\$705,181.00
<b>Total Contribution Rate</b>	
Retirement Plan Rate	23.50%
Group Term Life Rate	52%
Total Contribution Rate	24.02%

Rates are contingent on receiving the additional employer contribution by Dec 31, 2015

**Certification**

I certify that the plan agreement for the participation of Panola County in TCDRS for the 2016 plan year truly and accurately reflects the official action taken during properly posted and noticed meeting on 08/10/15 (mm/dd/yy) by the Commissioners Court and such action is recorded in the official minutes

Printed Name LeeAnn Jones Title: C. Judge  
 County Judge LeeAnn Jones Date 8-24-15



## PLAN CUSTOMIZER FOR PLAN YEAR 2016

Panola County

### CURRENT AND PROPOSED PLAN COMPARISON

	Current Plan	2016
<b>Basic Plan Options</b>		
Employee Deposit Rate	7%	7%
Employer Matching	250%	250%
Application of Matching	Past & Future	Past & Future
Prior Service Credit	175%	175%
<b>Retirement Eligibility</b>		
Age 60 (Vesting)	8 yrs of service	8 yrs of service
Rule Of	75 yrs total age + service	75 yrs total age + service
At Any Age	30 yrs of service	30 yrs of service
<b>Optional Benefits</b>		
Partial Lump-Sum Payment at Retirement	No	No
Group Term Life	ACTIVE-PLUS-RETIREES	ACTIVE-PLUS-RETIREES
COLA	N/A	100% CPI
<b>Retirement Plan Funding</b>		
Normal Cost Rate	9.39%	9.39%
UAAL/(OAAL) Rate	-2.72%	-3.22%
Required Rate	6.67%	6.17%
Elected Rate	23.50%	23.50%
Additional Employer Contribution	\$0.00	\$705,181.00
<b>Total Contribution Rate</b>		
Retirement Plan Rate	23.50%	23.50%
Group Term Life Rate	0.52%	0.52%
Total Contribution Rate	24.02%	24.02%
<b>Valuation Results</b>		
Actuarial Accrued Liability	\$33,477,686	\$33,606,289
Actuarial Value of Assets	\$35,309,806	\$35,956,761
Unfunded/(Overfunded) Actuarial Liability	(\$1,832,120)	(\$2,350,472)
Funded Ratio	105.5%	107.0%



**PANOLA COUNTY 2015 BUDGET AMENDMENT #16**  
**August 24, 2015**

ACCOUNT	ACCOUNT DESCRIPTION	AMOUNT
<b>GENERAL FUND</b>		
<b>EXPENDITURES</b>		
<b>MISCELLANEOUS &amp; NON-DEPARTMENTAL</b>		
<u>100-409-54080</u>	CONTINGENCY	(5,806)
<u>100-409-54490</u>	PHYSICALS & DRUG SCREEN TESTING	2,000
<u>100-409-55270</u>	FURNITURE & EQUIPMENT	<u>3,806</u>
<b>GRAND TOTAL GENERAL FUND</b>		<u><u>0</u></u>

PANOLA COUNTY  
2015  
BUDGET AMENDMENT #16

We hereby amend the Panola County Budget for the Fiscal Year 2015 as set forth above according to the procedures outlined under Vernons Texas Codes Annotated Local Government Code, Chapter 111, Subchapter A Sections 111.010 (d), 111.0106, 111.0107, 111.0108. A copy of this Order is to be filed with the County Clerk and Attached to the Budget originally adopted for 2015.

Signed on this 24<sup>th</sup> day of August, 2015.

LeeAnn Jones  
County Judge

Alvin  
Commissioner Precinct # 1


Jack R. Laney, Jr  
Commissioner Precinct # 3

John Mackay  
Commissioner Precinct # 2

Dale LaPrade  
Commissioner Precinct # 4

Passed and approved by the Commissioners Court of Panola County on the 24<sup>th</sup> day of August, 2015 as the same appears on file in the office of the County Clerk of Panola County.

Paul Brevard by Kristi Youngblood  
County Clerk Chief Deputy

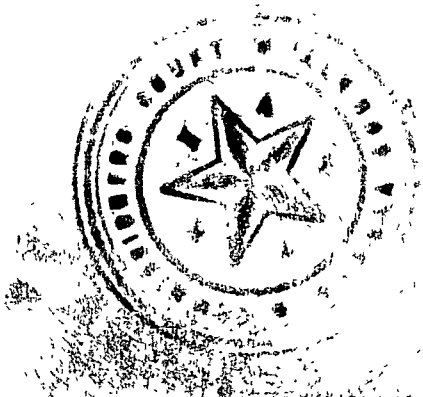

PANOLA COUNTY OFFICIAL/EMPLOYEE  
REQUEST FOR ATTENDANCE  
AT A CONFERENCE

APPROVED  
08-24-2015  
*LAJ*  
Lee Ann Jones,  
County Judge

NAME: Sherri Murphy  
POSITION: Official Court Reporter - CCL  
DEPARTMENT: CCL  
DATE: 8-14-15

CONFERENCE: EFS Preparing You For Tomorrow And The Next  
LOCATION: Dallas, TX  
DATES: October 3, 2015 to October 3, 2015  
NUMBER OF DAYS OUT OF OFFICE FOR THIS CONFERENCE: 1

Does the conference meet your educational requirements for the year? yes

If not, how much of your requirements will be met by this conference? n/a

How much of your requirements have been met already, not counting this conference? none

How many days have you been away from your job this year for conferences, not counting this conference? none

Do you have sufficient funds in your budget for this conference? yes

Write a short statement explaining the public purpose that will be met by your attendance at this conference: (continue on the back if necessary.)

In order to retain my license and to be  
current and up to date on new rules  
and ethics to provide accurate and professional  
records to the citizens of Panola County

APPROVED

08-24-2015

*Lee Ann Jones*  
Lee Ann Jones,  
County Judge

PANOLA COUNTY OFFICIAL/EMPLOYEE  
REQUEST FOR ATTENDANCE  
AT A CONFERENCE

NAME: Debbie Crawford  
POSITION: Tax Assessor Collector  
DEPARTMENT: Panola County Tax Office  
DATE: 8-11-15

CONFERENCE: V G Young Tax Assessor  
LOCATION: San Marcos Texas  
DATES: 11-15-15 to 11-18-15

NUMBER OF DAYS OUT OF OFFICE FOR THIS CONFERENCE: 3

Does the conference meet your educational requirements for the year? Starts <sup>for</sup> Next year

If not, how much of your requirements will be met by this conference? 12

How much of your requirements have been met already, not counting this conference? my year is from August to August this starts

How many days have you been away from your job this year for conferences, not counting this conference? Hours for next year

Do you have sufficient funds in your budget for this conference? yes


Write a short statement explaining the public purpose that will be met by your attendance at this conference: (continue on the back if necessary.)

\_\_\_\_\_  
\_\_\_\_\_  
\_\_\_\_\_  
\_\_\_\_\_



APPROVED

08-24-2015

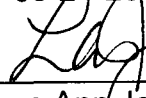

Lee Ann Jones,  
County Judge

**PANOLA COUNTY OFFICIAL/EMPLOYEE  
REQUEST FOR ATTENDANCE  
AT A CONFERENCE**

NAME: Holly Gibbs  
POSITION: Chief Deputy  
DEPARTMENT: Panola County Tax Office  
DATE: 8-11-15

CONFERENCE: V G Young Tax Assessor  
LOCATION: San Marcos, TX  
DATES: 11-15-15 to 11-18-15

NUMBER OF DAYS OUT OF OFFICE FOR THIS CONFERENCE: 3

Does the conference meet your educational requirements for the year? \_\_\_\_\_

If not, how much of your requirements will be met by this conference? \_\_\_\_\_

How much of your requirements have been met already, not counting this conference? \_\_\_\_\_

How many days have you been away from your job this year for conferences, not counting this conference? \_\_\_\_\_

Do you have sufficient funds in your budget for this conference? YES

Write a short statement explaining the public purpose that will be met by your attendance at this conference: (continue on the back if necessary.)

\_\_\_\_\_  
\_\_\_\_\_  
\_\_\_\_\_  
\_\_\_\_\_  
\_\_\_\_\_

PANOLA COUNTY OFFICIAL/EMPLOYEE  
REQUEST FOR ATTENDANCE  
AT A CONFERENCE

APPROVED  
08-24-2015  
*Lee Ann Jones*  
Lee Ann Jones,  
County Judge

NAME: Daniel T. McMillen  
POSITION: Reserve Deputy  
DEPARTMENT: Constable  
DATE: 7/18/15 - 7/19/15 - 7/26/15 (8/17/15)

CONFERENCE: Kilgore College  
LOCATION: 1100 Broadway, Kilgore, Tx 75662  
DATES: 7/18, 7/19, 7/26 to \_\_\_\_\_  
NUMBER OF DAYS OUT OF OFFICE FOR THIS CONFERENCE: 3

Does the conference meet your educational requirements for the year? N

If not, how much of your requirements will be met by this conference? —

How much of your requirements have been met already, not counting this conference? —

How many days have you been away from your job this year for conferences, not counting this conference? —

Do you have sufficient funds in your budget for this conference? yes

Write a short statement explaining the public purpose that will be met by your attendance at this conference: (continue on the back if necessary.)

Police Driving Hazards #2046  
CIT update #3843  
Special Investigative Topics #3232  
\_\_\_\_\_  
\_\_\_\_\_

VOL. 95 PAGE 319

PANOLA COUNTY OFFICIAL/EMPLOYEE  
REQUEST FOR ATTENDANCE  
AT A CONFERENCE

APPROVED  
08-24-2015  
*Lee Ann Jones*  
Lee Ann Jones,  
County Judge

NAME: Joni W. Reed

POSITION: Treasurer

DEPARTMENT: Treasurer's

DATE: Aug. 18, 2015

CONFERENCE: Treasurer's 67th Annual Fall Conference

LOCATION: Wichita Falls, TX.

DATES: Mon., Sept. 14 to Thurs., Sept. 17, 2015

NUMBER OF DAYS OUT OF OFFICE FOR THIS CONFERENCE: 5

Does the conference meet your educational requirements for the year? Yes

If not, how much of your requirements will be met by this conference? \_\_\_\_\_

How much of your requirements have been met already, not counting this conference? NA

How many days have you been away from your job this year for conferences, not counting this conference? 8 days

Do you have sufficient funds in your budget for this conference? Yes

Write a short statement explaining the public purpose that will be met by your attendance at this conference: (continue on the back if necessary.)

This conference will give me the ability to attend general sessions relating to labor law changes updates from TAC, and round table discussions with fellow treasurers.

PANOLA COUNTY OFFICIAL/EMPLOYEE  
REQUEST FOR ATTENDANCE  
AT A CONFERENCE

APPROVED  
08-24-2015  
*Lee Ann Jones*  
Lee Ann Jones,  
County Judge

NAME: Joni W. Reed

POSITION: Treasurer

DEPARTMENT: Treasurer's

DATE: Aug. 18, 2015

CONFERENCE: Texas Public Funds Investment

LOCATION: Houston TX.

DATES: Nov. 12, 2015 to Nov. 13, 2015

NUMBER OF DAYS OUT OF OFFICE FOR THIS CONFERENCE: 2

Does the conference meet your educational requirements for the year? Yes

If not, how much of your requirements will be met by this conference? NA

How much of your requirements have been met already, not counting this conference? \_\_\_\_\_

How many days have you been away from your job this year for conferences, not counting this conference? \_\_\_\_\_

Do you have sufficient funds in your budget for this conference? Yes

Write a short statement explaining the public purpose that will be met by your attendance at this conference: (continue on the back if necessary.)

This is the 2nd part of the investment education required for me to have in order to be County Treasurer and a part of the County Financial Committee.