

# PANOLA COUNTY SHERIFF'S OFFICE

Office: 903.693.0333  
Fax: 903.693.9366

314 W. Wellington  
Carthage, Texas 75633



**Sheriff Kevin Lake**

August 5, 2019

The Honorable LeeAnn Jones  
Panola County Judge  
110 S. Sycamore  
Carthage, Texas 75633

Dear Judge Jones,

Please add the following items to the next scheduled meeting of the Panola County Commissioner's Court:

Please record the employment of Staci Benedetti as a Communication Officer for the Panola County Sheriff's Office at a pay rate of \$15.29 per hour effective August 10, 2019.

Sincerely,

A handwritten signature in black ink, appearing to read "K Lake", with a long horizontal stroke extending to the right.

Kevin Lake  
Sheriff

KL/lw

CC: Jennifer Stacy  
Joni Reed

**Honesty, Integrity, Service**

# PANOLA COUNTY SHERIFF'S OFFICE

Office: 903.693.0333  
Fax: 903.693.9366



314 W. Wellington  
Carthage, Texas 75633

**Sheriff Kevin Lake**

August 5, 2019

The Honorable LeeAnn Jones  
Panola County Judge  
110 S. Sycamore  
Carthage, Texas 75633

Dear Judge Jones,

Please add the following items to the next scheduled meeting of the Panola County Commissioner's Court:

Please record the employment of Colton Haymon as a Detention Officer for the Panola County Sheriff's Office at a pay rate of \$14.19 per hour effective August 17, 2019.

Please record the resignation of Timothy Windham as a Reserve Deputy for the Panola County Sheriff's Office effective August 19, 2019.

Sincerely,

A handwritten signature in black ink, appearing to read "KSL", written over a horizontal line.

Kevin Lake  
Sheriff

KL/lw

CC: Jennifer Stacy  
Joni Reed

**Honesty, Integrity, Service**

August 6, 2019

FROM: Melanie Earle, Road and Bridge Warehouse Coordinator

TO: Joni Reed, County Treasurer

SUBJECT: EFFECTIVE DATE OF SEPARATION OF EMPLOYMENT:

Please be advised of the effective date of separation of employment for Bryan Krumpelbeck, Mechanic, for Panola County Road & Bridge Department, Pct. 1, effective August 6, 2019 at 5 p.m.

Melanie Earle

*Melanie Earle*

Road and Bridge

Warehouse Coordinator

IN RE:  
FIXING COMPENSATION 2020  
COUNTY AUDITOR

IN THE 123<sup>RD</sup> DISTRICT COURT  
PANOLA COUNTY, TEXAS

MAY TERM 2019

**FILED**  
At 9:19 O'clock A M.

ORDER

AUG 7 2019  
*Lindsey Smith*  
LINDSEY SMITH, CLERK  
DISTRICT COURT & COUNTY  
COURT AT LAW, PANOLA CO., TX

BY: \_\_\_\_\_ DEPUTY

On this the 7th day of August, 2019, came on to be considered annual compensation for the County Auditor of Panola County, Texas for fiscal year beginning January 1, 2020 through December 31, 2020.

Pursuant to the provisions of the Texas Local Government Code, Annotated Section 152.031 and 152.905 as amended, notice was given of a public hearing to be held on this date, commencing at 8:30 a.m., in the District Court of Panola County, Texas in the Courtroom of said court, located on the 1st Floor, Panola County Judicial Center, 108 South Sycamore Street, Carthage, Texas 75633. Said hearing was held by the Court, and the salary of the County Auditor of said County was set at the current salary plus any across the board salary increases given generally to the majority of other county employees or officials for fiscal year 2020.

**IT IS THEREFORE ORDERED** that the Commissioner's Court of Panola County, Texas pay said salary as described above and order said amount placed on the Commissioner's Court Salary Schedule for Fiscal Year 2020, as filed in the minutes of the Commissioner's Court, and furthermore that Joni Reed, Treasurer of Panola County, Texas pay said salary to Jennifer Sullivan Stacy, County Auditor of Panola County, Texas.

**IT IS FURTHER ORDERED** that the fringe benefits incident to employment available to the County Auditor for FY 2020 shall be equal to those available to other Panola County Employees.

SIGNED AND ORDERED this 7<sup>th</sup> day of August, 2019.

*Leeann Kay Rafferty*  
LEEANN KAY RAFFERTY, DISTRICT JUDGE

A TRUE COPY  
of the original hereof, I certify  
Lindsey Smith  
DISTRICT COURT CLERK  
PANOLA COUNTY, TEXAS  
BY: *Lindsey Smith*  
DEPUTY CLERK



**CERTIFIED COPY**  
Page 1 Of 1


STATE OF TEXAS X

FIXING COMPENSATION 2020

COUNTY OF PANOLA X

JENNIFER SULLIVAN STACY

I, Lindsey Smith, District Clerk, Panola County, Texas, do hereby certify that the above and foregoing is a true and correct copy of the Order for Fixing Compensation for, JENNIFER SULLIVAN STACY, Panola County Auditor, as same appears from the original order now on file and of record in this office.

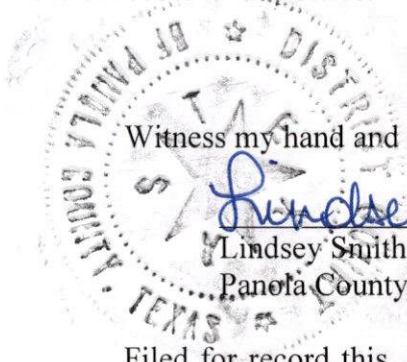

Witness my hand and seal of office this the 7<sup>th</sup> day of August, 2019.

Lindsey Smith  
Lindsey Smith, District Clerk  
Panola County, Texas

Filed for record this 20<sup>th</sup> day of August, 2019 in the minutes of the Commissioners Court.

Bobbie Davis, County Clerk  
Panola County, Texas

By: Bobbie Davis



IN RE:  
FIXING COMPENSATION 2019  
COURT REPORTER

IN THE 123<sup>RD</sup> DISTRICT COURT  
PANOLA COUNTY, TEXAS

MAY TERM 2019

**FILED**  
At 9:19 O'clock A M.

ORDER

AUG 7 2019  
*Lindsey Smith*  
LINDSEY SMITH, CLERK  
DISTRICT COURT & COUNTY  
COURT AT LAW, PANOLA CO., TX  
BY: \_\_\_\_\_ DEPUTY

On this the 7<sup>th</sup> day of August, 2019, came on to be considered annual compensation for the Court Reporter of the 123<sup>rd</sup> District Court for duties in Panola County, Texas for fiscal year beginning January 1, 2020 through December 31, 2020.

Pursuant to the provisions of the Texas Local Government Code, Annotated Section 152.905 as amended, notice was given of a public hearing to be held on this date, commencing at 9:30 a.m., in the District Court of Panola County, Texas in the Courtroom of said court, located on the 1st Floor, Panola County Judicial Center, South Sycamore Street, Carthage, Texas 75633. Said hearing was held by the Court, and the salary of the Court Reporter of said County was set at the current salary plus any across the board salary increases given generally to the majority of other county employees or officials for fiscal year 2020.

**IT IS THEREFORE ORDERED** that the Commissioner's Court of Panola County, Texas pay said salary as described above and order said amount placed on the Commissioner's Court Salary Schedule for Fiscal Year 2020, as filed in the minutes of the Commissioner's Court, and furthermore that Joni Reed, Treasurer of Panola County, Texas pay said salary to Terri Hudson, the Court reporter of the 123<sup>rd</sup> District Court of Panola County, Texas.

**IT IS FURTHER ORDERED** that the fringe benefits incident to employment available to the Court Reporter for FY 2020 shall be equal to those available to other Panola County Employees.

SIGNED AND ORDERED this 7<sup>th</sup> day of August, 2019.

*Leann Kay Rafferty*  
LEANN KAY RAFFERTY, DISTRICT JUDGE

A TRUE COPY  
of the original hereof, I certify  
Lindsey Smith  
DISTRICT COURT CLERK  
PANOLA COUNTY, TEXAS  
By *Lindsey Smith*  
DEPUTY CLERK



CERTIFIED COPY  
Page 1 Of 1

STATE OF TEXAS X


FIXING COMPENSATION 2020

COUNTY OF PANOLA X

TERRI HUDSON

I, Lindsey Smith, District Clerk, Panola County, Texas, do hereby certify that the above and foregoing is a true and correct copy of the Order for Fixing Compensation for, TERRI HUDSON, Court Reporter of the 123<sup>rd</sup> District Court of Panola County, Texas, as same appears from the original order now on file and of record in this office.

Witness my hand and seal of office this the 7<sup>th</sup> day of August, 2019.

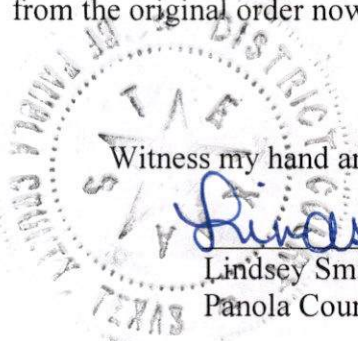  
*Lindsey Smith*  
Lindsey Smith, District Clerk  
Panola County, Texas

Filed for record this 20<sup>th</sup> day of August, 2019 in the minutes of the Commissioners Court.

Bobbie Davis, County Clerk  
Panola County, Texas

By: *Bobbie Davis*



IN RE:  
FIXING COMPENSATION 2020

IN THE 123<sup>RD</sup> DISTRICT COURT  
PANOLA COUNTY, TEXAS

SHELBY ABERNATHY  
ASSISTANT COUNTY AUDITOR

MAY TERM 2019

**FILED**  
At 9:19 O'clock A M.

ORDER

*Lindsey Smith*  
AUG 7 2019  
LINDSEY SMITH, CLERK  
DISTRICT COURT & COUNTY  
COURT AT LAW, PANOLA CO., TX

BY: \_\_\_\_\_ DEPUTY

On this the 7<sup>th</sup> day of August, 2019, came on to be considered annual compensation for SHELBY ABERNATHY Assistant County Auditor of Panola County, Texas for fiscal year beginning January 1, 2020 through December 31, 2020.

Pursuant to the provisions of the Texas Local Government Code, Annotated Section 152.905 as amended, notice was given of a public hearing to be held on this date, commencing at 8:30 a.m., in the District Court of Panola County, Texas in the Courtroom of said court, located on the 1st Floor, Panola County Judicial Center, 108 South Sycamore Street, Carthage, Texas 75633. Said hearing was held by the Court, and the salary of Shelby Abernathy was set at the current salary plus any across the board salary increases given generally to the majority of other county employees or officials for fiscal year 2020.

**IT IS THEREFORE ORDERED** that the Commissioner's Court of Panola County, Texas pay said salary as described above and order said amount placed on the Commissioner's Court Salary Schedule for Fiscal Year 2020, as filed in the minutes of the Commissioner's Court, and furthermore that Joni Reed, Treasurer of Panola County, Texas pay said salary to Shelby Abernathy, Assistant County Auditor of Panola County, Texas.

**IT IS FURTHER ORDERED** that the fringe benefits incident to employment available to the Shelby Abernathy Assistant County Auditor for FY 2020 shall be equal to those available to other Panola County Employees.

SIGNED AND ORDERED this 7<sup>th</sup> day of August, 2019.

*Leann Kay Rafferty*  
LEANN KAY RAFFERTY, DISTRICT JUDGE

DISTRICT COURT  
A TRUE COPY  
of the original hereof, I certify  
Lindsey Smith  
DISTRICT COURT CLERK  
PANOLA COUNTY, TEXAS  
By *Lindsey Smith*  
DEPUTY CLERK



CERTIFIED COPY  
Page 1 Of 1



STATE OF TEXAS X


FIXING COMPENSATION 2020

COUNTY OF PANOLA X

SHELBY ABERNATHY

I, Lindsey Smith, District Clerk, Panola County, Texas, do hereby certify that the above and foregoing is a true and correct copy of the Order for Fixing Compensation for, SHELBY ABERNATHY, Assistant County Auditor as same appears from the original order now on file and of record in this office.

Witness my hand and seal of office this the 7<sup>th</sup> day of August, 2019.

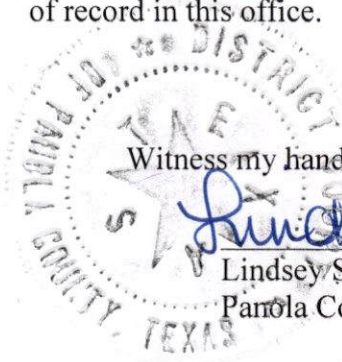  
Lindsey Smith  
Lindsey Smith, District Clerk  
Panola County, Texas

Filed for record this 20<sup>th</sup> day of August, 2019 in the minutes of the Commissioners Court.

Bobbie Davis, County Clerk  
Panola County, Texas

By: Bobbie Davis



IN RE:

IN THE 123<sup>RD</sup> DISTRICT COURT

FIXING COMPENSATION 2020

PANOLA COUNTY, TEXAS

WILLIAM RITTENBERRY  
ASSISTANT COUNTY AUDITOR

MAY TERM 2019

ORDER

**FILED**  
At 9:19 O'clock A M.

**AUG 7 2019**  
*Lindsey Smith*  
LINDSEY SMITH, CLERK  
DISTRICT COURT & COUNTY  
COURT AT LAW, PANOLA CO., TX

On this the 7<sup>th</sup> day of August, 2019, came on to be considered <sup>BY:</sup> annual DEPUTY compensation for WILLIAM RITTENBERRY Assistant County Auditor of Panola County, Texas for fiscal year beginning January 1, 2020 through December 31, 2020.

Pursuant to the provisions of the Texas Local Government Code, Annotated Section 152.905 as amended, notice was given of a public hearing to be held on this date, commencing at 8:30 a.m., in the District Court of Panola County, Texas in the Courtroom of said court, located on the 1st Floor, Panola County Judicial Center, 108 South Sycamore Street, Carthage, Texas 75633. Said hearing was held by the Court, and the salary for William Rittenberry was set at the current salary plus any across the board salary increases given generally to the majority of other county employees or officials for fiscal year 2020.

**IT IS THEREFORE ORDERED** that the Commissioner's Court of Panola County, Texas pay said salary as described above and order said amount placed on the Commissioner's Court Salary Schedule for Fiscal Year 2020, as filed in the minutes of the Commissioner's Court, and furthermore that Joni Reed, Treasurer of Panola County, Texas pay said salary to WILLIAM RITTENBERRY, Assistant County Auditor of Panola County, Texas.

**IT IS FURTHER ORDERED** that the fringe benefits incident to employment available to the WILLIAM RITTENBERRY Assistant County Auditor for FY 2020 shall be equal to those available to other Panola County Employees.

SIGNED AND ORDERED this 7<sup>th</sup> day of August, 2019.

*Leann Kay Rafferty*  
LEANN KAY RAFFERTY, DISTRICT JUDGE

DISTRICT COURT  
A TRUE COPY  
of the original hereof, I certify  
*Lindsey Smith*  
LINDSEY SMITH  
DISTRICT COURT CLERK  
PANOLA COUNTY, TEXAS  
By *Lindsey Smith*  
DEPUTY CLERK



**CERTIFIED COPY**  
Page 1 Of 1

STATE OF TEXAS X


FIXING COMPENSATION 2020

COUNTY OF PANOLA X

WILLIAM RITTENBERRY

I, Lindsey Smith, District Clerk, Panola County, Texas, do hereby certify that the above and foregoing is a true and correct copy of the Order for Fixing Compensation for, WILLIAM RITTENBERRY, Assistant County Auditor as same appears from the original order now on file and of record in this office.

Witness my hand and seal of office this the 7<sup>th</sup> day of August, 2019.

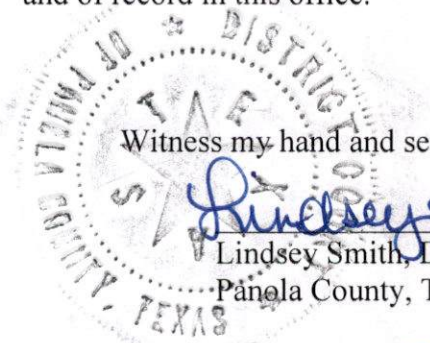

Lindsey Smith  
Lindsey Smith, District Clerk  
Panola County, Texas

Filed for record this 20<sup>th</sup> day of August, 2019 in the minutes of the Commissioners Court.

Bobbie Davis, County Clerk  
Panola County, Texas

By: Bobbie Davis



NOTICE OF PROPOSED INSTALLATION  
PIPELINE AND/OR UTILITY LINES

TO: THE PANOLA COUNTY COMMISSIONER'S COURT

c/o

PANOLA COUNTY ROAD & BRIDGE DEPARTMENT, CARTHAGE, TEXAS

Formal notice is hereby given that:

TANOS ENERGY HOLDINGS III, LLC proposes to place a  
(COMPANY NAME)

3" Poly + 6" NATURAL GAS line within the Right-of-Way  
(PIPE SIZE)

of County Road: CR 3111 as follows:  
(NUMBER OF ROAD)

The proposed pipeline will cross under the indicated roads on the attached sheet.  
Installation shall be made by boring a total length of +/-150' line in Panola County.

The location and description of the proposed line and appurtenances is more fully shown  
by the copies of the drawings attached to this notice. The line will be constructed and  
maintained on the County Right-of-Way as directed by the County Commissioners in  
accordance with current Panola County Specifications.

Construction of this line will begin on or after the August 16<sup>th</sup> day of  
August, 2019.

FIRM: TANOS ENERGY HOLDINGS III, LLC  
BY: Randy Permeister  
TITLE: Operations Cardman  
ADDRESS: 871 E SE Loop 323, Suite 400  
Tyler, TX 75701  
PHONE: (1) 903-594-8367

# APPROVAL

August 20, 2019

TO: Tanos Energy Holdings III, LLC  
Attn: Randy Permenter  
821 ESE Loop 323, Suite 400  
Tyler, TX 75701

RE: **CR #3111**

The Panola County Commissioners' Court offers no objection to the location on the right-of-way of your proposed **3" Poly & 6" Natural Gas line** within the right-of-way of County Road **#3111** as shown by accompanying drawings and notice except as noted below.

It is expressly understood that the County Commissioners' Court does not purpose hereby, to grant any right, claim, title or easement in or upon this county road. It is further understood that in the future should for any reason the county need to work, improve, relocate, widen, increase, add to, or in any manner change the structure of this right-of-way, any required relocation of said lines shall be at the sole expense of owner.

All work on the county right-of-way shall be performed in accordance with the county instructions. The installations shall not damage any part of the road and adequate provisions must be made to cause minimum inconvenience to traffic and adjacent owners. Special specifications for placing this line are as follows:


1. All lines are to be installed a minimum of 36 inches below the flow line of the adjacent drainage or barrow ditch.
2. All excavation within the right-of-way and not under surfacing shall be backfilled by tamping in 6 inch horizontal layers. All surplus material shall be removed from the right-of-way and the excavation finished flush with surrounding natural ground.
3. Lines crossing under surfaced roads and under surfacing cross roads within the right-of-way shall be placed by boring. Boring shall extend from crown line to crown line. Gravity from sewer lines under roadways shall be cast iron pipe.
4. All lines, where practicable, shall be located to cross roadbed at approximately right angles thereto. No lines are to be installed under or within 50 feet of either end of any bridge. No lines shall be placed in any culvert or within 10 feet of the closest point of same.

5. Parallel line will be installed as near the right-of-way lines as is possible and no parallel line will be installed in the roadbed or between the drainage ditch and the roadbed without special permission of the Panola County Commissioners' Court.
6. Operations along roadbeds shall be performed in such manner that all excavated material be kept off the pavement at all times, as well as all operating equipment and materials. No equipment or installation procedures will be used which will damage any road surface or structures. The cost of any repairs to road surface, roadbed, structures or other right-of-way features as a direct result of this installation will be borne by the owner of this line.
7. Barricades, warning signs, lights, and flag man(men) when necessary shall be provided by the contractor or owner. One-half (1/2) of the traveled portion of the road must be open at all times.

Approved:   
COUNTY JUDGE

COMMISSIONERS:

Precinct #1 Ronnie LaGrone  
Precinct #2 David A. Cole  
Precinct #3 Craig M. Lawless  
Precinct #4 Dale LaGrone

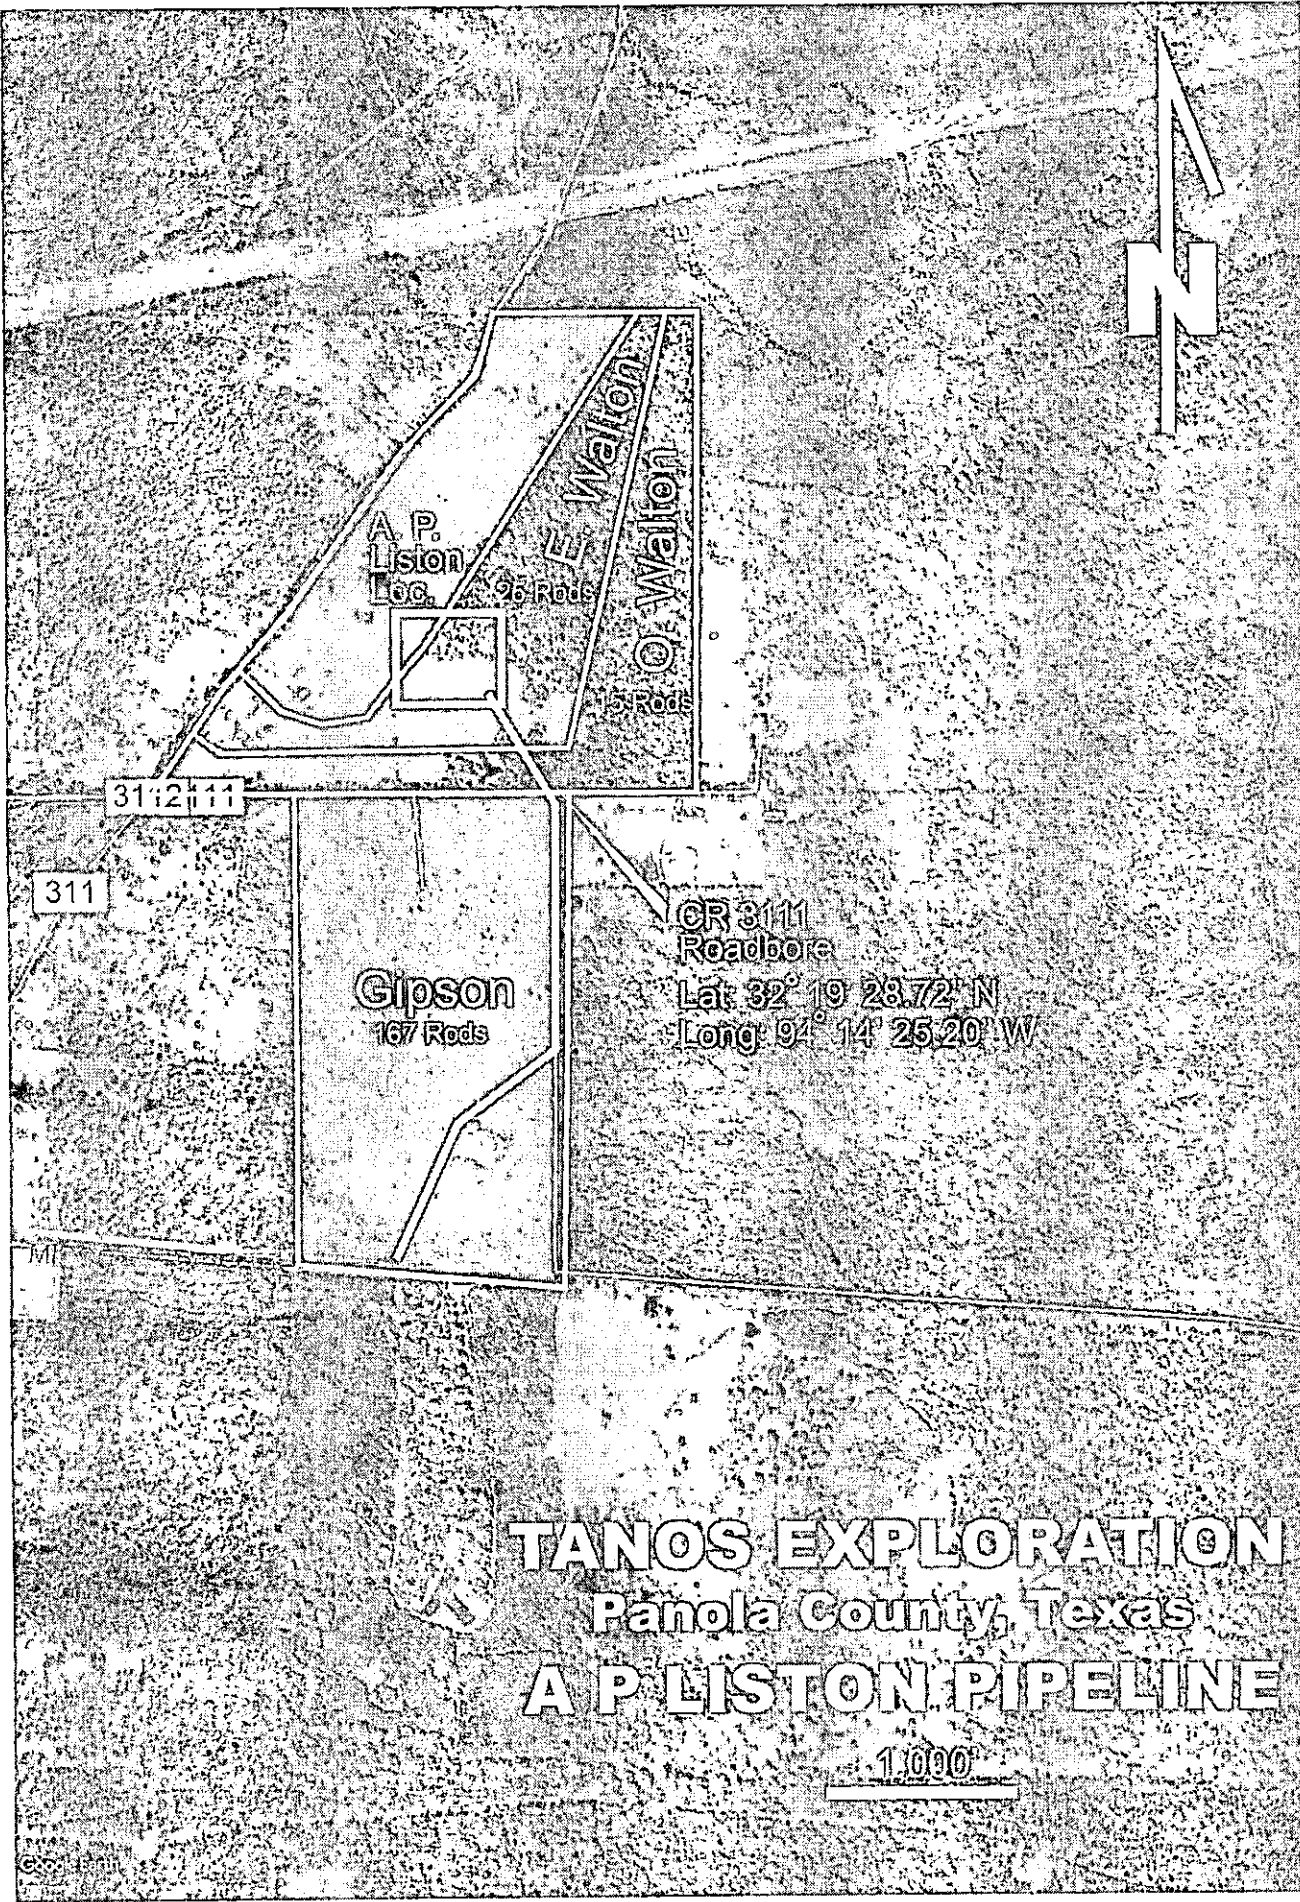

A.P. Liston  
Trg. 96 Rods

Walton  
147 Rods

Walton  
17 Rods

Gipson  
167 Rods

CR 311  
Roadbore  
Lat: 32° 19' 23.72" N  
Long: 94° 14' 25.20" W

3112111

311

# TANOS EXPLORATION

Panola County, Texas

## A P LISTON PIPELINE

1:10,000

**NOTICE OF PROPOSED INSTALLATION  
PIPELINE AND/OR UTILITY LINES**

TO: THE PANOLA COUNTY COMMISSIONER'S COURT

c/o

PANOLA COUNTY ROAD & BRIDGE DEPARTMENT, CARTHAGE, TEXAS

Formal notice is hereby given that:

MK Pipeline, LLC proposes to place a  
(COMPANY NAME)

12 Inch line within the Right-of-Way  
(PIPE SIZE)

of County Road: 463 as follows:  
(NUMBER OF ROAD)

The proposed pipeline will cross under the indicated roads on the attached sheet. Installation shall be made by boring a total length of 200 feet or more line in Panola County.

The location and description of the proposed line and appurtenances is more fully shown by the copies of the drawings attached to this notice. The line will be constructed and maintained on the County Right-of-Way as directed by the County Commissioners in accordance with current Panola County Specifications.

Construction of this line will begin on or after the 15th day of  
September, 2019

FIRM: Landmark Field Services  
BY: Tyler Melton  
TITLE: Lead Right-Of-Way Agent  
ADDRESS: C/O Landmark Field Services  
221 Renaissance St. Hallsville, TX 75650  
PHONE: (940) 353-8002



# APPROVAL

August 20, 2019

TO: MK Pipeline, LLC  
Attn: Tyler Melton  
221 Renaissance St.  
Hallsville, TX 75650

RE: **CR #463**

The Panola County Commissioners' Court offers no objection to the location on the right-of-way of your proposed **12" line** within the right-of-way of County Road **#463** as shown by accompanying drawings and notice except as noted below.


It is expressly understood that the County Commissioners' Court does not purpose hereby, to grant any right, claim, title or easement in or upon this county road. It is further understood that in the future should for any reason the county need to work, improve, relocate, widen, increase, add to, or in any manner change the structure of this right-of-way, any required relocation of said lines shall be at the sole expense of owner.

All work on the county right-of-way shall be performed in accordance with the county instructions. The installations shall not damage any part of the road and adequate provisions must be made to cause minimum inconvenience to traffic and adjacent owners. Special specifications for placing this line are as follows:

1. All lines are to be installed a minimum of 36 inches below the flow line of the adjacent drainage or barrow ditch.
2. All excavation within the right-of-way and not under surfacing shall be backfilled by tamping in 6 inch horizontal layers. All surplus material shall be removed from the right-of-way and the excavation finished flush with surrounding natural ground.
3. Lines crossing under surfaced roads and under surfacing cross roads within the right-of-way shall be placed by boring. Boring shall extend from crown line to crown line. Gravity from sewer lines under roadways shall be cast iron pipe.
4. All lines, where practicable, shall be located to cross roadbed at approximately right angles thereto. No lines are to be installed under or within 50 feet of either end of any bridge. No lines shall be placed in any culvert or within 10 feet of the closest point of same.
5. Parallel line will be installed as near the right-of-way lines as is possible and

no parallel line will be installed in the roadbed or between the drainage ditch and the roadbed without special permission of the Panola County Commissioners' Court.

6. Operations along roadbeds shall be performed in such manner that all excavated material be kept off the pavement at all times, as well as all operating equipment and materials. No equipment or installation procedures will be used which will damage any road surface or structures. The cost of any repairs to road surface, roadbed, structures or other right-of-way features as a direct result of this installation will be borne by the owner of this line.
7. Barricades, warning signs, lights, and flag man(men) when necessary shall be provided by the contractor or owner. One-half (1/2) of the traveled portion of the road must be open at all times.


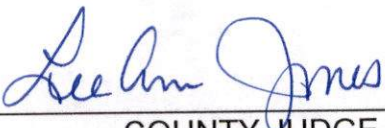
Approved:   
COUNTY JUDGE

COMMISSIONERS:

Precinct #1	Ronnie LaGrone
Precinct #2	David A. Cole
Precinct #3	Craig M. Lawless
Precinct #4	Dale LaGrone

# PANOLA COUNTY, TEXAS

AMOS THOMPSON SURVEY,  
A - 671

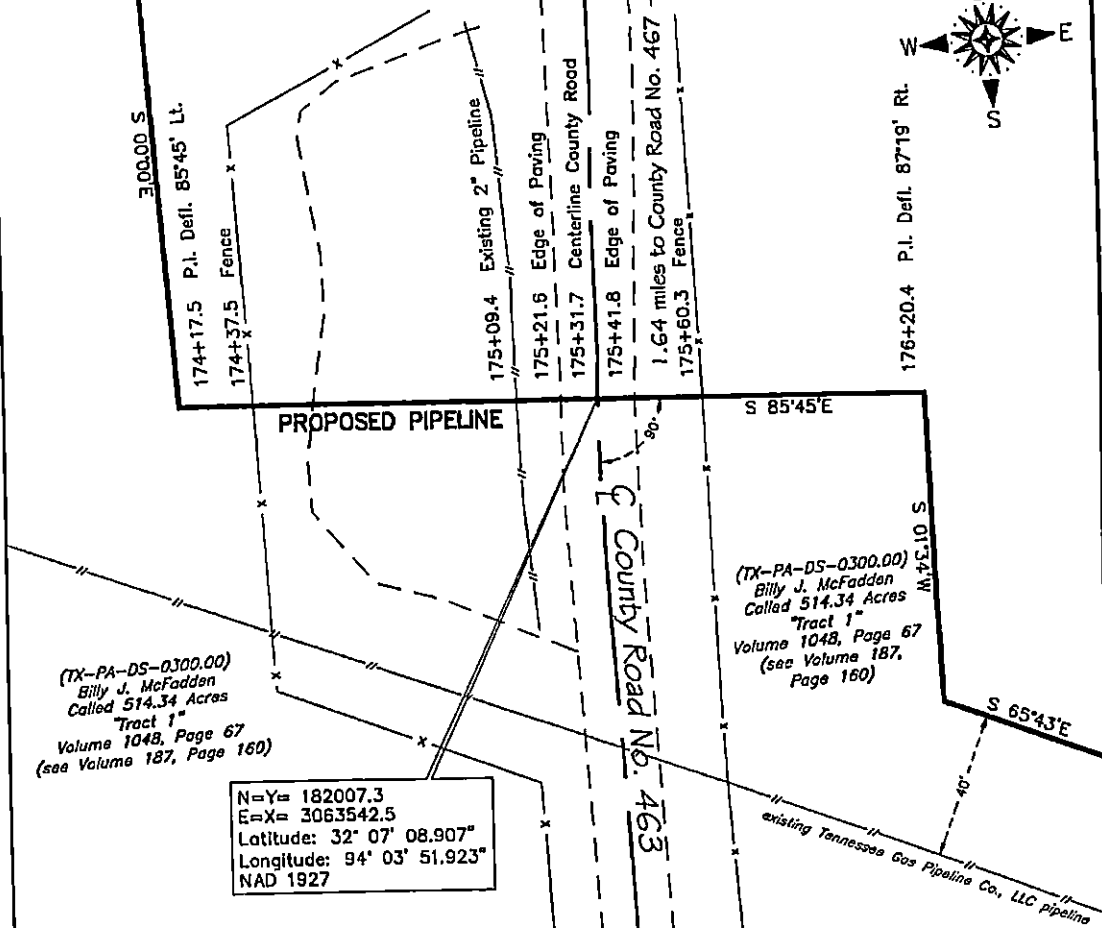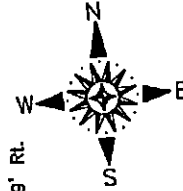

(TX-PA-DS-0300.00)  
Billy J. McFadden  
Called 514.34 Acres  
"Tract 1"  
Volume 1048, Page 67  
(see Volume 187, Page 160)


(TX-PA-DS-0300.00)  
Billy J. McFadden  
Called 514.34 Acres  
"Tract 1"  
Volume 1048, Page 67  
(see Volume 187,  
Page 160)

N=Y= 182007.3  
E=X= 3063542.5  
Latitude: 32° 07' 08.907"  
Longitude: 94° 03' 51.923"  
NAD 1927

Scale:  
Horizontal: 1" = 40'  
Vertical: 1" = 5'

PLAN VIEW:

PROFILE VIEW:

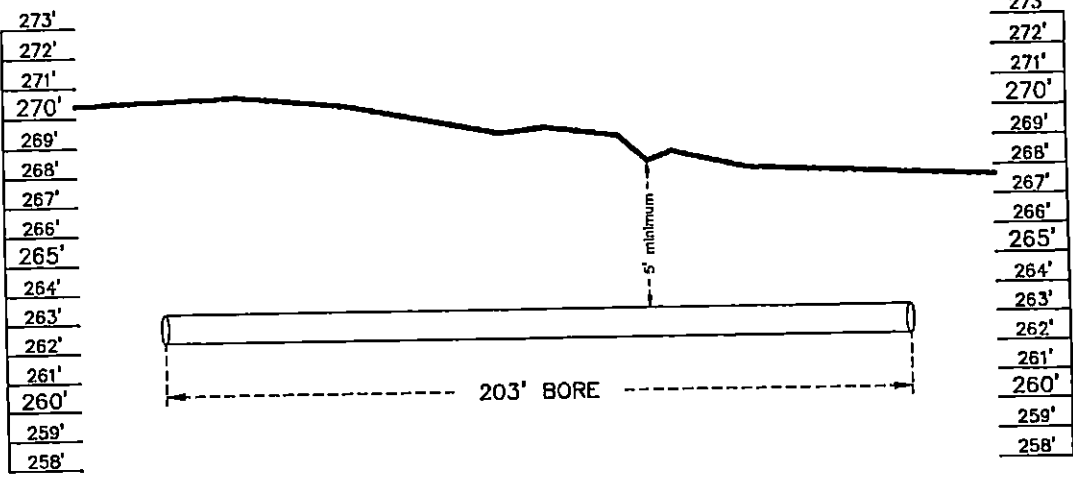

PLAT SHOWING:  
**PROPOSED PIPELINE CROSSING COUNTY ROAD NO. 463,  
LOCATED IN THE AMOS THOMPSON SURVEY, A - 671,  
PANOLA COUNTY, TEXAS**

Note: Coordinates and Bearings are based on the State Plane Coordinate System,  
NAD 1927, Texas North Central Zone. Elevations are referenced to NAVD 1988.

SURVEYING & MAPPING BY <b>ARK-LA-TEX SURVEYING CO., INC.</b> Texas Firm Registration No. 10093700 305 W. Rusk Marshall, Tx. (903) 938-9939		PREPARED FOR: <b>MK PIPELINE, LLC</b>	
Date: 08/19/2019	Scale: 1" = 40'	Drawn By: KNG	Surveyed By: CMC
Job No.: 34789	File No.: P60-01DW463		

**NOTICE OF PROPOSED INSTALLATION  
PIPELINE AND/OR UTILITY LINES**

TO: THE PANOLA COUNTY COMMISSIONER'S COURT

c/o

PANOLA COUNTY ROAD & BRIDGE DEPARTMENT, CARTHAGE, TEXAS

Formal notice is hereby given that:

MK Pipeline, LLC proposes to place a  
(COMPANY NAME)

12 Inch line within the Right-of-Way  
(PIPE SIZE)

of County Road: 467 as follows:  
(NUMBER OF ROAD)

The proposed pipeline will cross under the indicated roads on the attached sheet. Installation shall be made by boring a total length of 200 feet or more line in Panola County.

The location and description of the proposed line and appurtenances is more fully shown by the copies of the drawings attached to this notice. The line will be constructed and maintained on the County Right-of-Way as directed by the County Commissioners in accordance with current Panola County Specifications.

Construction of this line will begin on or after the 15th day of  
September, 2019

FIRM: Landmark Field Services  
BY: Tyler Melton  
TITLE: Lead Right-Of-Way Agent  
ADDRESS: C/O Landmark Field Services  
221 Renaissance St. Hallsville, TX 75650  
PHONE: (940) 353-8002

# APPROVAL

August 20, 2019

TO: MK Pipeline, LLC  
Attn: Tyler Melton  
221 Renaissance St.  
Hallsville, TX 75650

RE: **CR #467**

The Panola County Commissioners' Court offers no objection to the location on the right-of-way of your proposed **12" line** within the right-of-way of County Road **#467** as shown by accompanying drawings and notice except as noted below.

It is expressly understood that the County Commissioners' Court does not purpose hereby, to grant any right, claim, title or easement in or upon this county road. It is further understood that in the future should for any reason the county need to work, improve, relocate, widen, increase, add to, or in any manner change the structure of this right-of-way, any required relocation of said lines shall be at the sole expense of owner.

All work on the county right-of-way shall be performed in accordance with the county instructions. The installations shall not damage any part of the road and adequate provisions must be made to cause minimum inconvenience to traffic and adjacent owners. Special specifications for placing this line are as follows:

1. All lines are to be installed a minimum of 36 inches below the flow line of the adjacent drainage or barrow ditch.
2. All excavation within the right-of-way and not under surfacing shall be backfilled by tamping in 6 inch horizontal layers. All surplus material shall be removed from the right-of-way and the excavation finished flush with surrounding natural ground.
3. Lines crossing under surfaced roads and under surfacing cross roads within the right-of-way shall be placed by boring. Boring shall extend from crown line to crown line. Gravity from sewer lines under roadways shall be cast iron pipe.
4. All lines, where practicable, shall be located to cross roadbed at approximately right angles thereto. No lines are to be installed under or within 50 feet of either end of any bridge. No lines shall be placed in any culvert or within 10 feet of the closest point of same.
5. Parallel line will be installed as near the right-of-way lines as is possible and

no parallel line will be installed in the roadbed or between the drainage ditch and the roadbed without special permission of the Panola County Commissioners' Court.


6. Operations along roadbeds shall be performed in such manner that all excavated material be kept off the pavement at all times, as well as all operating equipment and materials. No equipment or installation procedures will be used which will damage any road surface or structures. The cost of any repairs to road surface, roadbed, structures or other right-of-way features as a direct result of this installation will be borne by the owner of this line.
7. Barricades, warning signs, lights, and flag man(men) when necessary shall be provided by the contractor or owner. One-half (1/2) of the traveled portion of the road must be open at all times.

Approved:   
COUNTY JUDGE

COMMISSIONERS:

Precinct #1	Ronnie LaGrone
Precinct #2	David A. Cole
Precinct #3	Craig M. Lawless
Precinct #4	Dale LaGrone

# PANOLA COUNTY, TEXAS

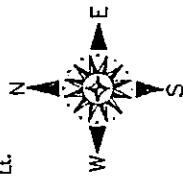

20+85.9 P.I. Defl. 39' Lt.

21+53.3 Approximate Road Margin

21+61.0 Fences

21+69.9 Flowline of Ditch

21+74.7 Edge of Pavement

21+83.3 Centerline County Road

21+91.6 Edge of Pavement

22+01.9 Flowline of Ditch

22+13.3 Approximate Road Margin

22+37.3 Overhead Powerline

**DANIEL BAKER SURVEY,  
A - 83**

**WILLIAM M. HERRIN SURVEY,  
A - 314**

(TX-PA-DS-1300.00)  
Sabine Timber, LLC  
Called 232 Acres  
"Tract 27"  
Volume 2007, Page 523

N= Y= 193955.3  
E= X= 3060003.3  
Latitude: 32° 09' 08.220"  
Longitude: 94° 04' 28.523"  
NAD 1927

S 01°03'E

SP-27

County Road No. 467  
0.8 miles to FM 2517


PROPOSED PIPELINE

(TX-PA-DS-1200.00)  
Arthur McFadden and  
wife, Janis McFadden  
Called 1 Acre  
"Second Tract"  
Volume 592, Page 600

Jeffrey A. Krumplebeck and  
wife, Wanda R. Krumplebeck  
Called 109.098 Acres  
Volume 1731, Page 655

Scale:  
Horizontal: 1" = 30'  
Vertical: 1" = 5'

**PLAN VIEW:  
PROFILE VIEW:**

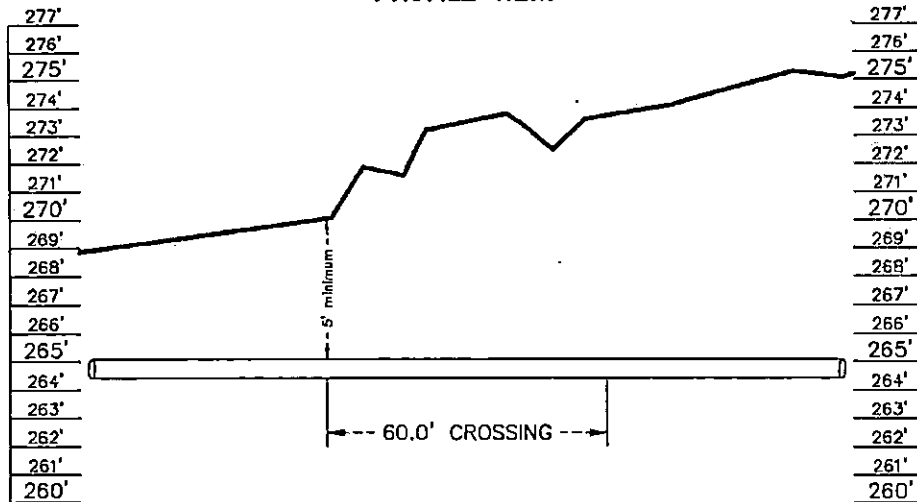

PLAT SHOWING:  
**PROPOSED PIPELINE CROSSING COUNTY ROAD NO. 467,  
LOCATED IN THE WILLIAM M. HERRIN SURVEY, A - 314  
AND THE DANIEL BAKER SURVEY, A - 83,  
PANOLA COUNTY, TEXAS**


Note: Coordinates and Bearings are based on the State Plane Coordinate System, NAD 1927, Texas North Central Zone. Elevations are referenced to NAVD 1988.

SURVEYING & MAPPING BY <b>ARK-LA-TEX SURVEYING CO., INC.</b> Texas Firm Registration No. 10093700 305 W. Rusk Marshall, Tx. (903) 938-9939		PREPARED FOR: <b>MK PIPELINE, LLC</b>	
Date: 07/31/2019	Scale: 1" = 30'	Drawn By: KNG	Surveyed By: CMC
Job No.: 34789	File No.: P60-01DW467		

PANOLA COUNTY OFFICIAL/EMPLOYEE  
REQUEST FOR ATTENDANCE  
AT A CONFERENCE

APPROVED

08-20-2019

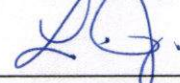

Lee Ann Jones,  
County Judge

NAME: Joni W. Reed  
POSITION: Investment Committee  
DEPARTMENT: Treasurer  
DATE: August 6, 2019

CONFERENCE: Texas Public Funds Investment Conference  
LOCATION: Houston, Texas  
DATES: November 6, 2019 to November 8, 2019

NUMBER OF DAYS OUT OF OFFICE FOR THIS CONFERENCE: 2

Does the conference meet your educational requirements for the year? Yes

If not, how much of your requirements will be met by this conference? \_\_\_\_\_

How much of your requirements have been met already, not counting this conference? \_\_\_\_\_

How many days have you been away from your job this year for conferences, not counting this conference? \_\_\_\_\_

Do you have sufficient funds in your budget for this conference? Yes

Write a short statement explaining the public purpose that will be met by your attendance at this conference: (continue on the back if necessary.)

As the County Treasurer and part of the County Investment Committee, I'm required to  
these hours training to better help invest the County's monies.

\_\_\_\_\_  
\_\_\_\_\_  
\_\_\_\_\_



APPROVED

08-20-2019



Lee Ann Jones,  
County Judge

PANOLA COUNTY OFFICIAL/EMPLOYEE  
REQUEST FOR ATTENDANCE  
AT A CONFERENCE

NAME: Holly Gibbs  
POSITION: Tax Assessor/Collector  
DEPARTMENT: Tax Office  
DATE: 8-13-19  
CONFERENCE: Young School For Tax A/c  
LOCATION: San Marcos  
DATES: Nov 12 to Nov 14  
NUMBER OF DAYS OUT OF OFFICE FOR THIS CONFERENCE: 4  
Does the conference meet your educational requirements for the year? No  
If not, how much of your requirements will be met by this conference? \_\_\_\_\_  
How much of your requirements have been met already, not counting this conference? \_\_\_\_\_

How many days have you been away from your job this year for conferences, not counting this conference? \_\_\_\_\_


Do you have sufficient funds in your budget for this conference? yes

Write a short statement explaining the public purpose that will be met by your attendance at this conference: (continue on the back if necessary.)

To meet a portion of my educational requirement for the year.

APPROVED

08-20-2019

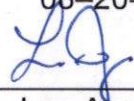

Lee Ann Jones,  
County Judge

**PANOLA COUNTY OFFICIAL/EMPLOYEE  
REQUEST FOR ATTENDANCE AT A CONFERENCE**

NAME: Billy Alexander

POSITION: Deputy Constable

DEPARTMENT: Panola Co Const. H4

DATE: 6-10-19

CONFERENCE: 40hr CIT Training

LOCATION: Carthage

DATES: 6-10 to 6-14

NUMBER OF DAYS OUT OF OFFICE FOR THIS CONFERENCE: \_\_\_\_\_

Does the conference meet your educational requirements for the year? \_\_\_\_\_

If not, how much of your requirements will be met by this conference? \_\_\_\_\_

How much of your requirements have been met already, not counting this conference?  
\_\_\_\_\_


How many days have you been away from your job this year for conferences, not counting this conference? \_\_\_\_\_

Do you have sufficient funds in your budget for this conference? Yes

Write a short statement explaining the public purpose that will be met by your attendance at this conference: (continue on the back if necessary.)  
\_\_\_\_\_  
\_\_\_\_\_  
\_\_\_\_\_

**APPROVED**

08-20-2019

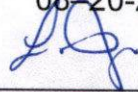

Lee Ann Jones,  
County Judge

## PANOLA COUNTY OFFICIAL/EMPLOYEE REQUEST FOR ATTENDANCE AT A CONFERENCE

NAME: Lee Dudley

POSITION: Extension Agent

DEPARTMENT: AG/NR

DATE: 13 August 2019

CONFERENCE: District 5 Fall Program Planning Workshop

LOCATION: Overton, TX

DATES: 4 September 2019

NUMBER OF DAYS OUT OF THE OFFICE FOR THIS CONFERENCE: 1

Does the conference meet your education requirements for the year? n/a

If not, how much of your requirements will be met by this conference? n/a

How much of your requirements have been met already, not counting this conference?  
n/a

How many days have you been away from your job this year for conferences, not counting this conference? n/a

Do you have sufficient funds in your budget for this conference? yes

Write a short statement explaining the public purpose that will be met by your attendance at this conference: (continue on the back of necessary)

4-H Planning Meeting  
\_\_\_\_\_  
\_\_\_\_\_  
\_\_\_\_\_  
\_\_\_\_\_



Texas A&M AgriLife Extension Conference Services  
 Office: 979-845-2604  
 Fax: 979-862-4511  
 Email: [agriliferegister@tamu.edu](mailto:agriliferegister@tamu.edu)  
 Website: <http://agriliferegister.tamu.edu>

Who	Description	Cost
Lee Dudley	District 5 Fall Program Planning Workshop Overton, TX September 4, 2019	\$17.50
<b>Totals</b>		<b>\$17.50</b>

Balance	\$17.50
Payment Method	Invoice

To be formally invoiced for your total due, please email ([agriliferegister@tamu.edu](mailto:agriliferegister@tamu.edu)) a copy of your purchase order and current W9 form from your company.

**\*\*IF YOUR COMPANY IS A TEXAS COUNTY OR TEXAS A&M AGRILIFE, YOU DO NOT HAVE TO SUBMIT THESE DOCUMENTS.\*\***

Once those documents are received, the official invoice (with an invoice number) will be emailed 1-2 weeks later. Please do not send payment until you receive the invoice. **THE REGISTRATION CONFIRMATION EMAILED TO YOU IS NOT AN INVOICE. IT CONTAINS NO INVOICE NUMBER.**

**Texas A&M AgriLife Extension Service W-9 Form**



Texas A&M AgriLife Extension Conference Services  
Office: 979-845-2604  
Fax: 979-862-4511  
Email: [agriliferegister@tamu.edu](mailto:agriliferegister@tamu.edu)  
Website: <http://agriliferegister.tamu.edu>

<b>What:</b>	District 5 Fall Program Planning Workshop
<b>Date(s):</b>	Wednesday, September 04, 2019
<b>Time(s):</b>	8:45 AM - 4:00 PM
<b>Location:</b>	Texas A&M AgriLife Research & Extension Center 1710 FM 3053 Overton, TX 75684
<b>Contact Person:</b>	Judy Cole District 5 (P) 903-834-6191 <a href="mailto:jcole@ag.tamu.edu">jcole@ag.tamu.edu</a>

To view additional information about this workshop, please click [HERE](#).

<b>Registration ID:</b>	129462
<b>Name:</b>	Lee Dudley
<b>Phone Number:</b>	903-693-0380
<b>Email Address:</b>	<a href="mailto:jldudley@ag.tamu.edu">jldudley@ag.tamu.edu</a>
<b>Category:</b>	Workshop (\$17.50)
<b>Cost:</b>	\$17.50
<b>Balance Owed:</b>	\$17.50
<b>Cancellation/Refund Policy:</b>	If a cancellation becomes necessary, please send notification to <a href="mailto:agriliferegister@tamu.edu">agriliferegister@tamu.edu</a> . No refunds.